




1 Wellness Centre
SCALE: 1:200

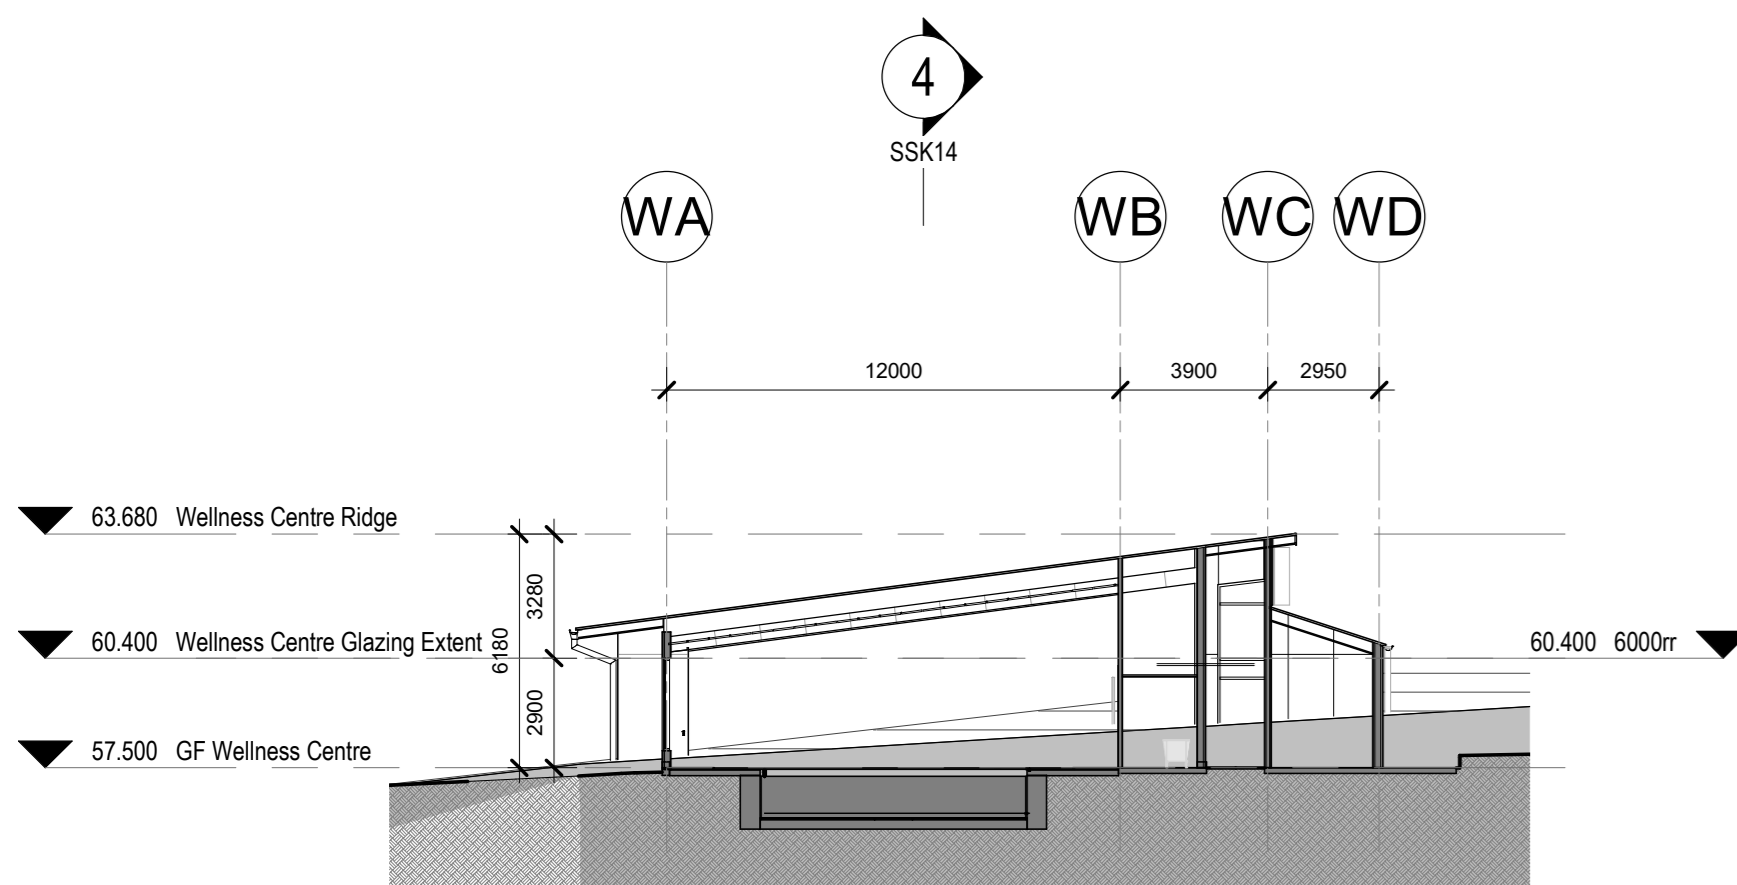


2 WELLNESS CENTRE SECTION - POOL
SCALE: 1:200

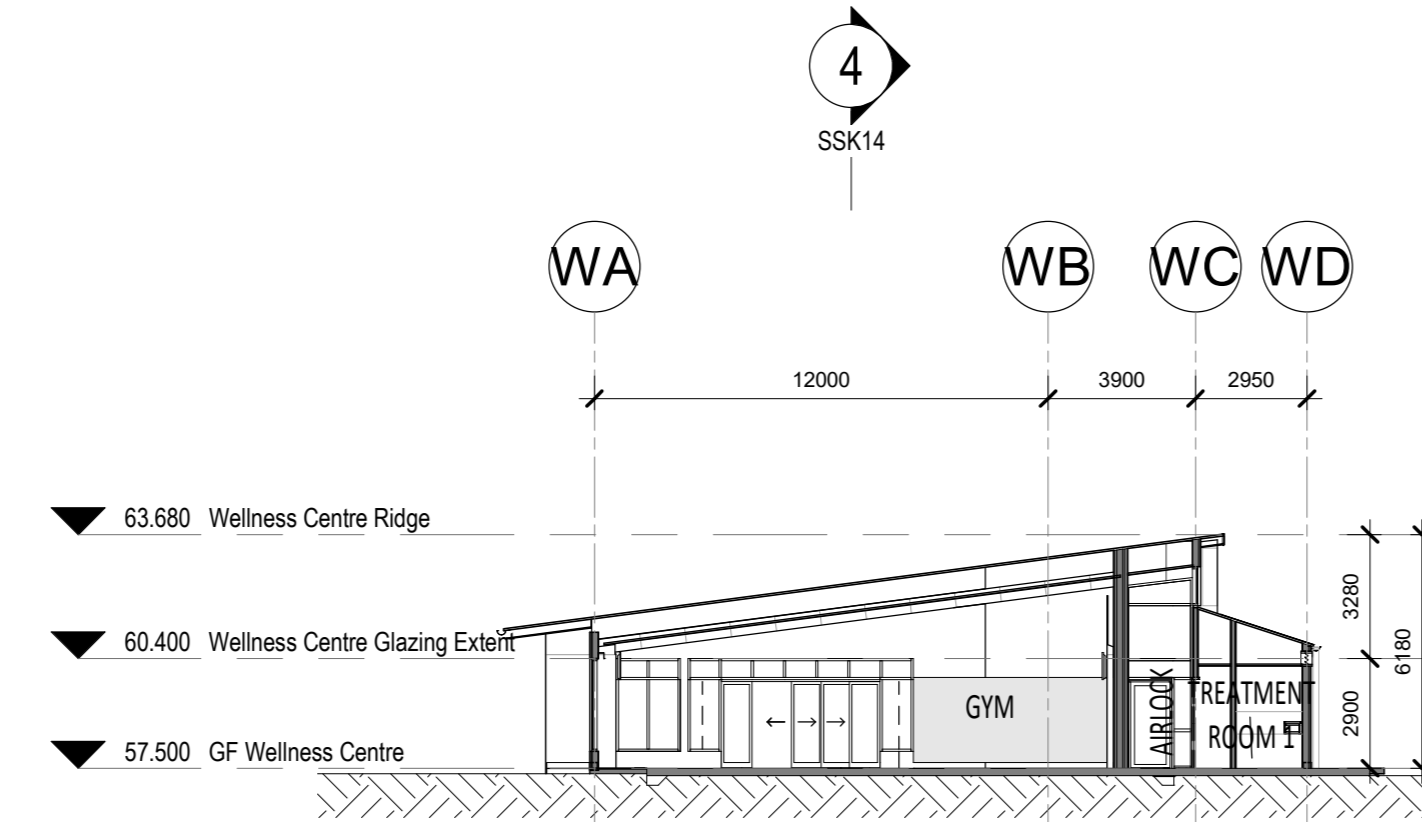


3 WELLNESS CENTRE SECTION - GYM
SCALE: 1:200

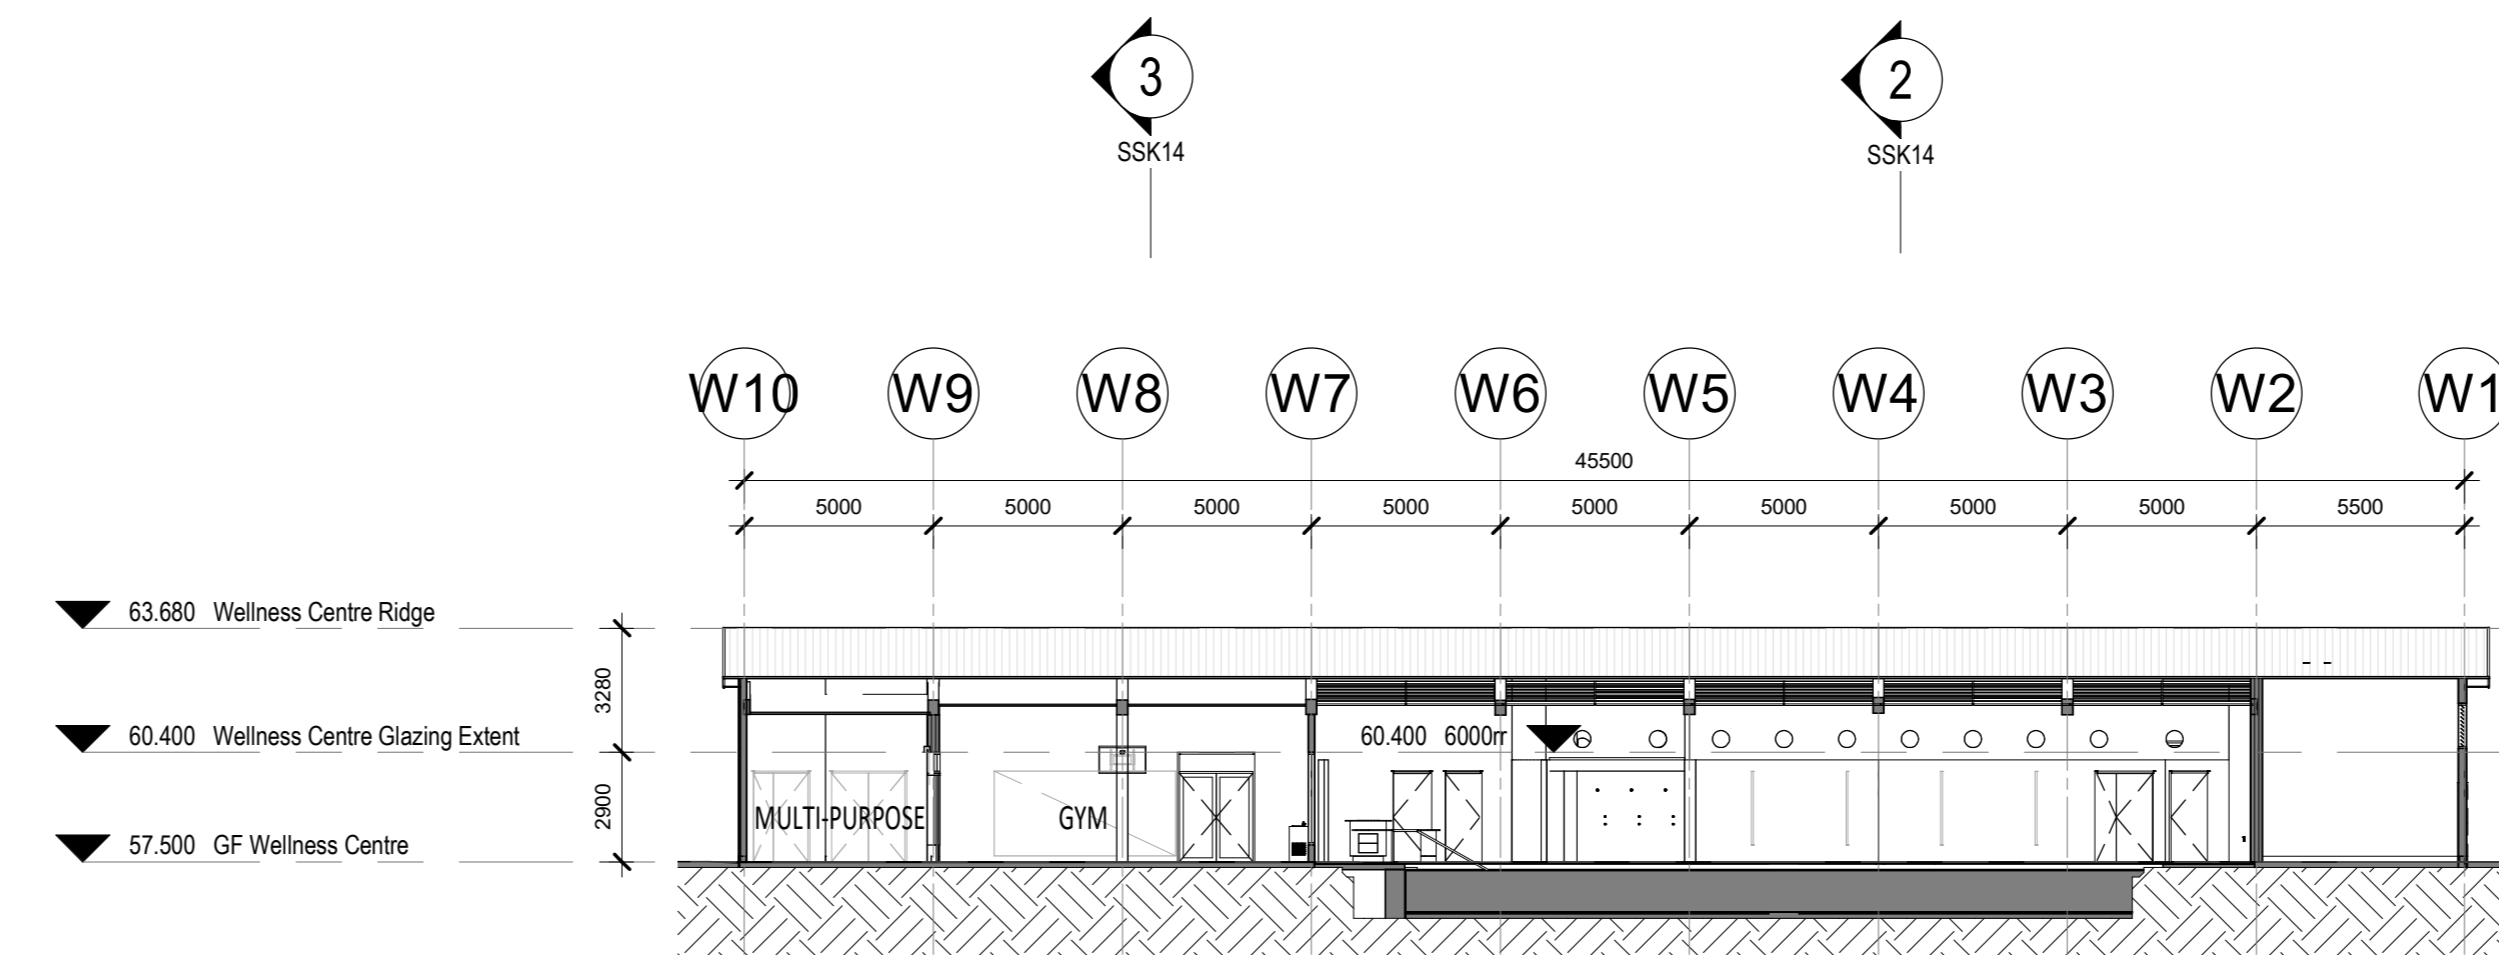


4 WELLNESS CENTRE SECTION - LONGITUDINAL
SCALE: 1:200

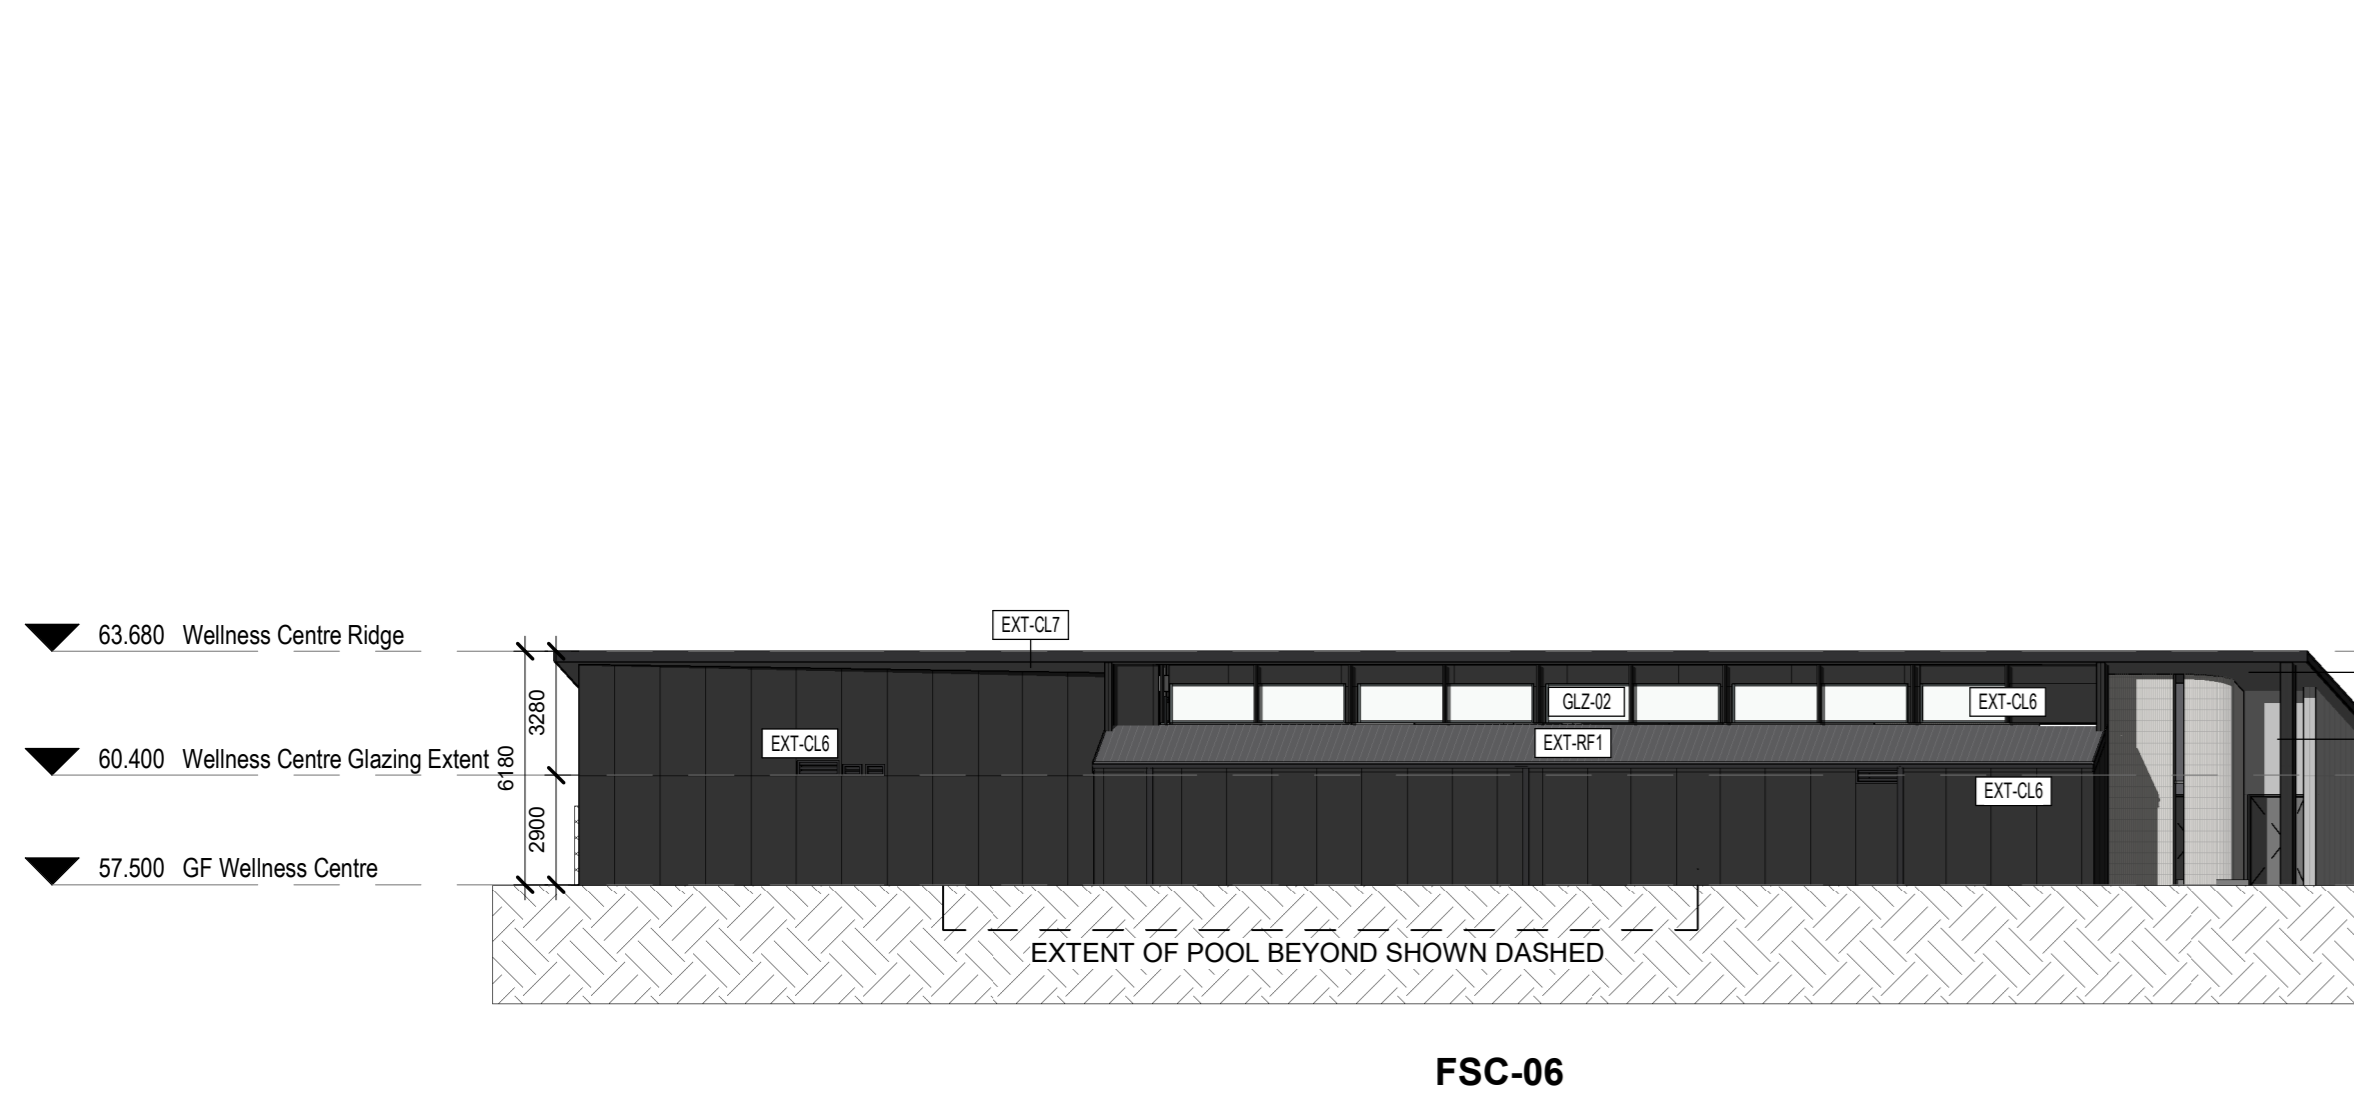


5 WELLNESS CENTRE SOUTH ELEVATION
SCALE: 1:200

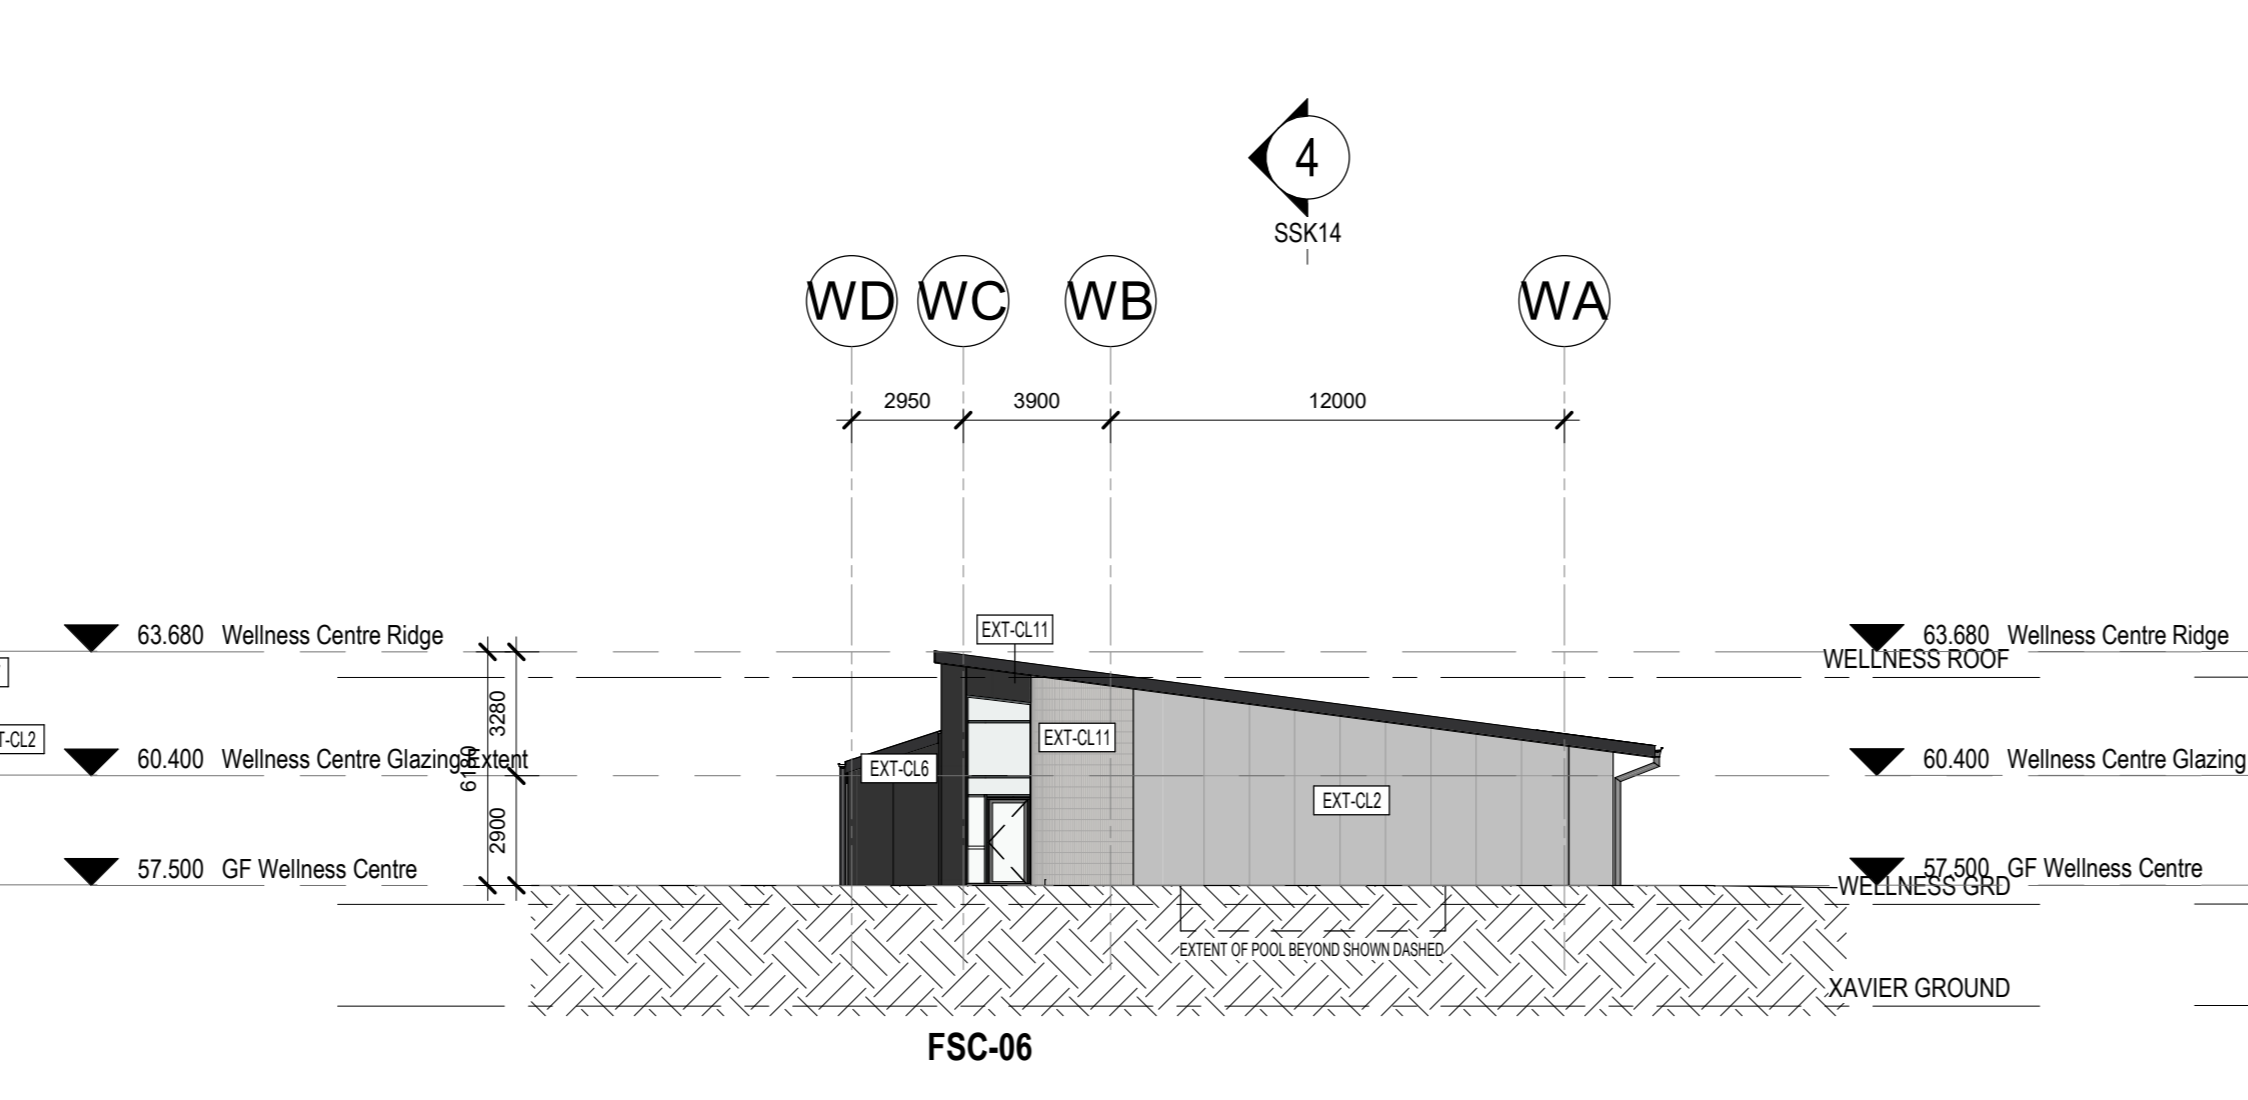

6 WELLNESS CENTRE EAST ELEVATION
SCALE: 1:200

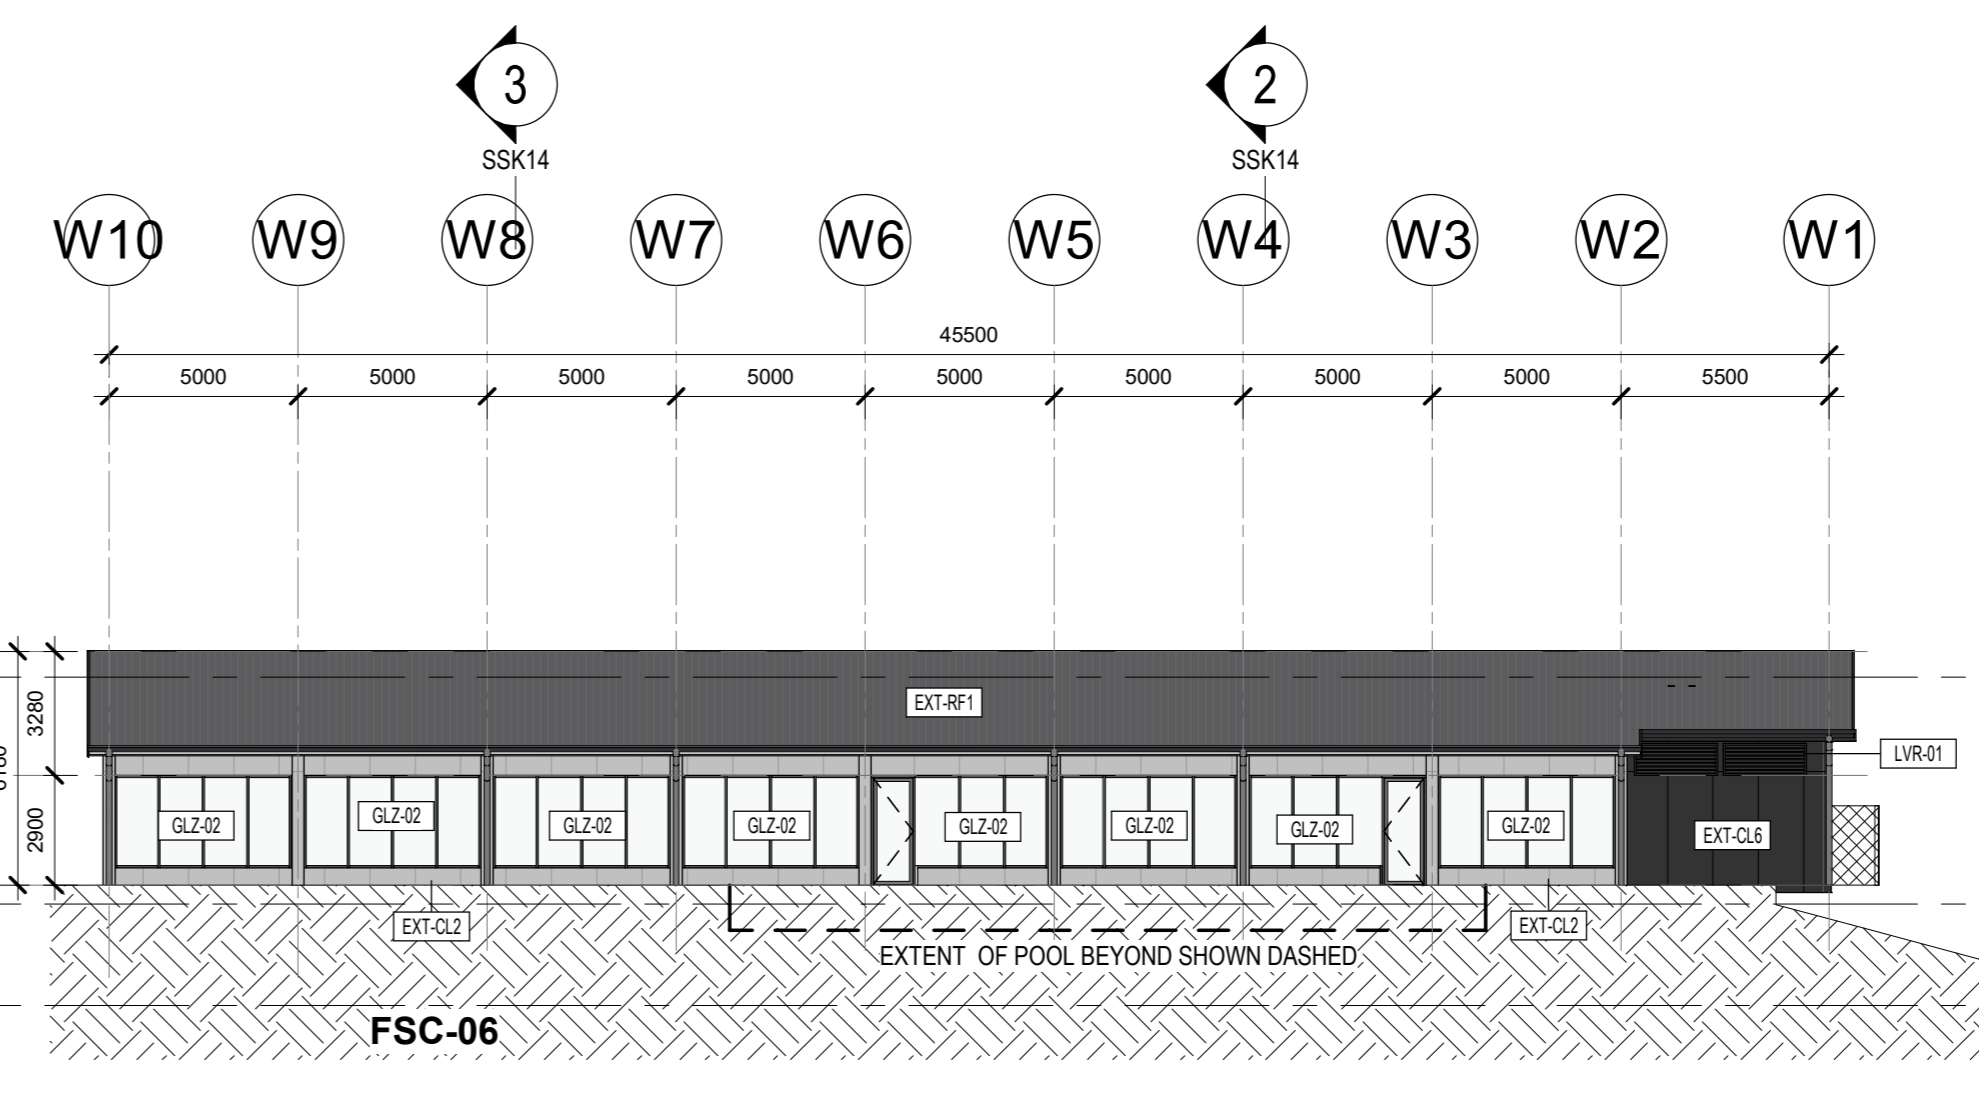

8 WELLNESS CENTRE NORTH ELEVATION
SCALE: 1:200

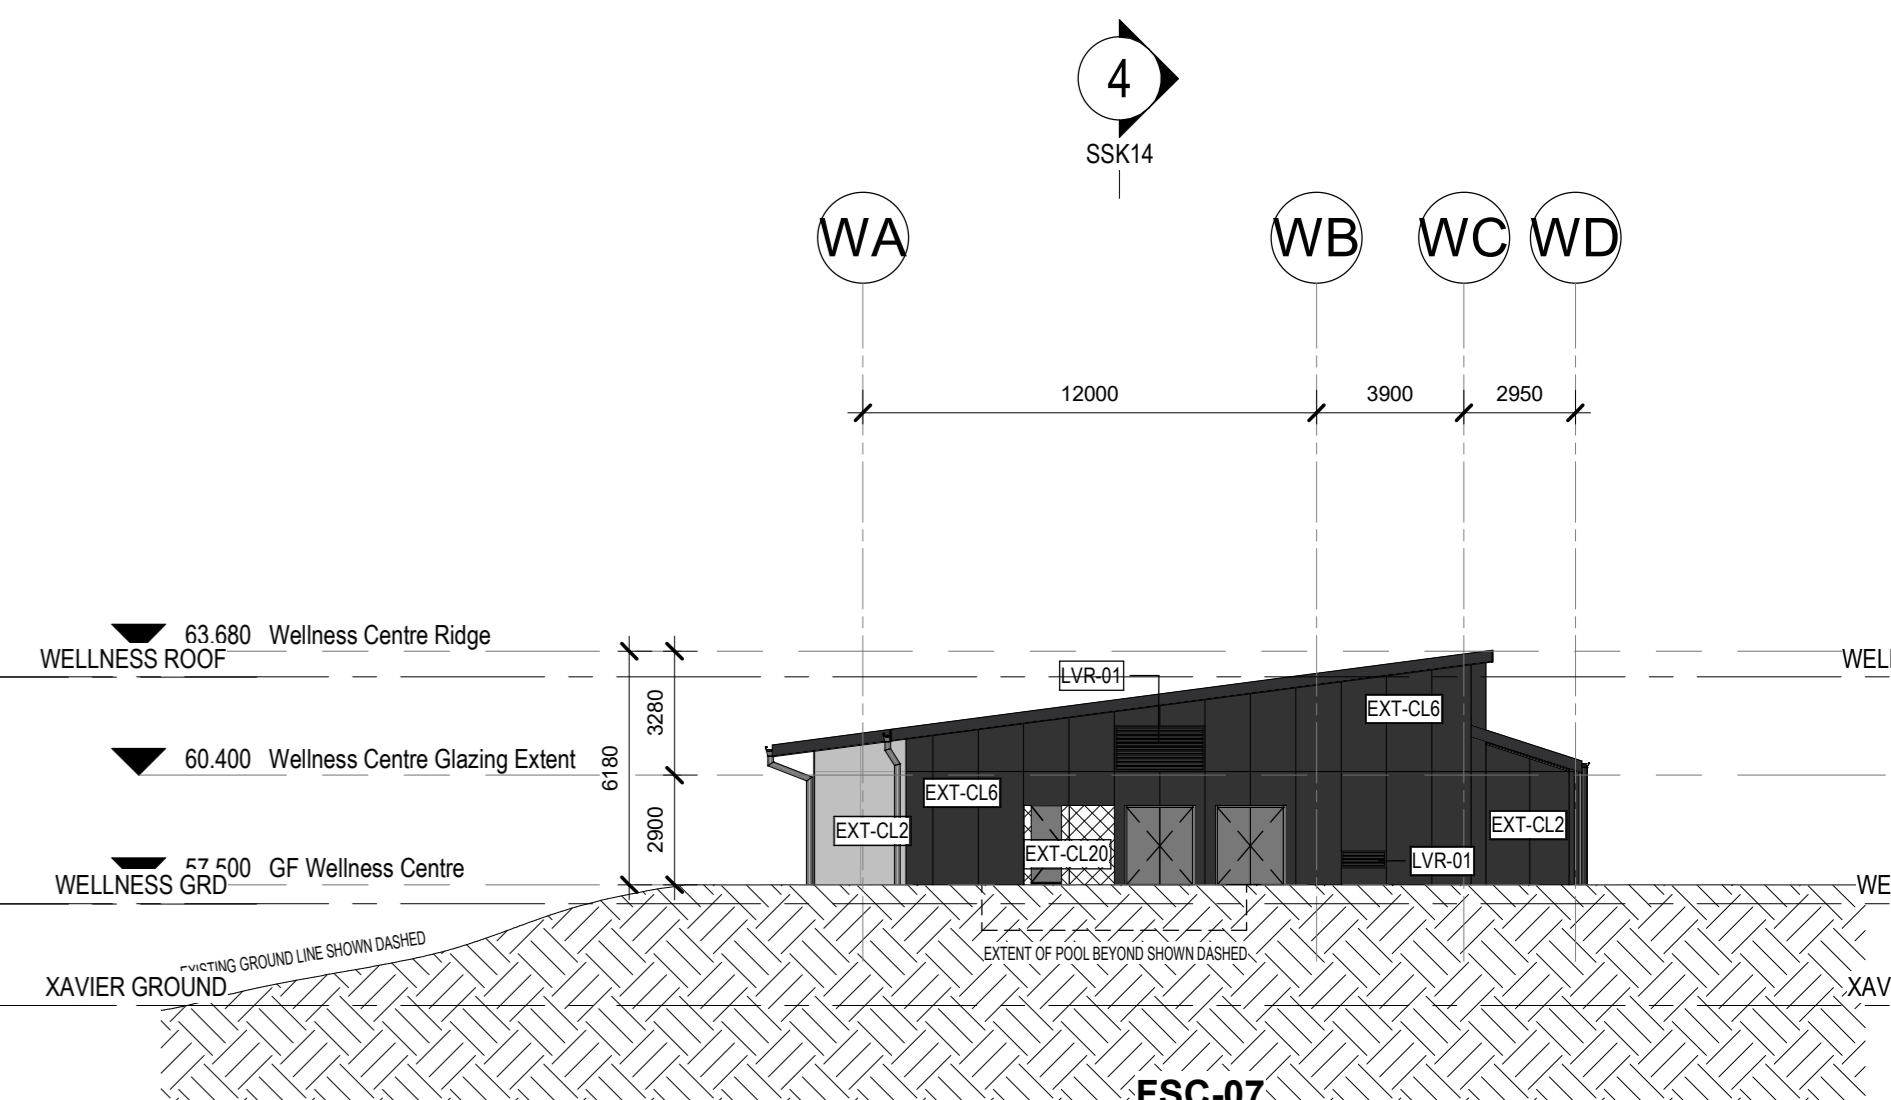

7 WELLNESS CENTRE WEST ELEVATION
SCALE: 1:200