



1 XAVIER BUILDING NORTH ELEVATION
SCALE: 1:200




2 XAVIER BUILDING SOUTH ELEVATION
SCALE: 1:200

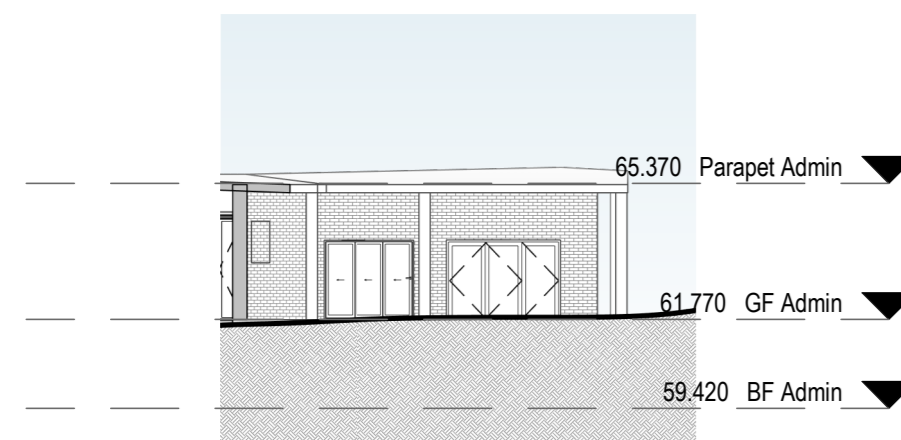


9 ADMIN BUILDING SOUTH ELEVATION
SCALE: 1:200

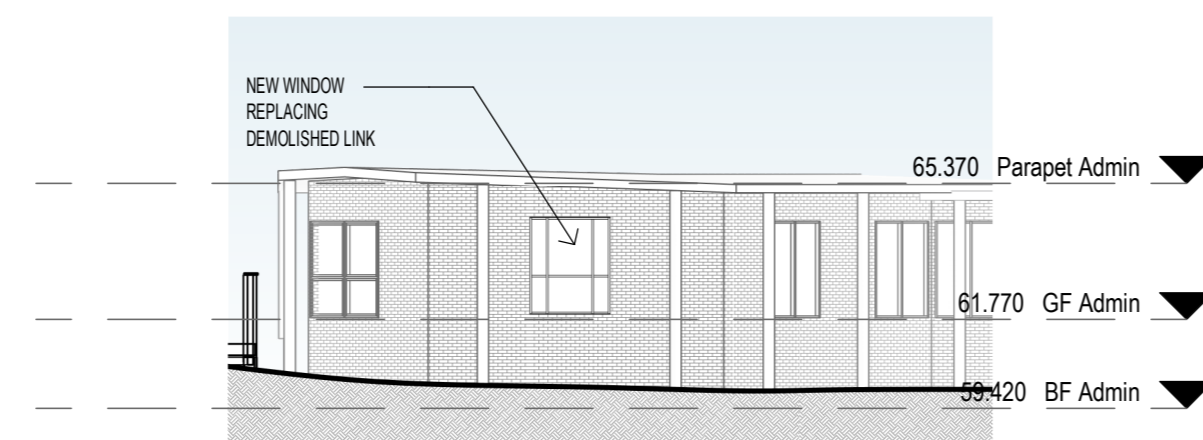


10 ADMIN BUILDING NORTH ELEVATION
SCALE: 1:200

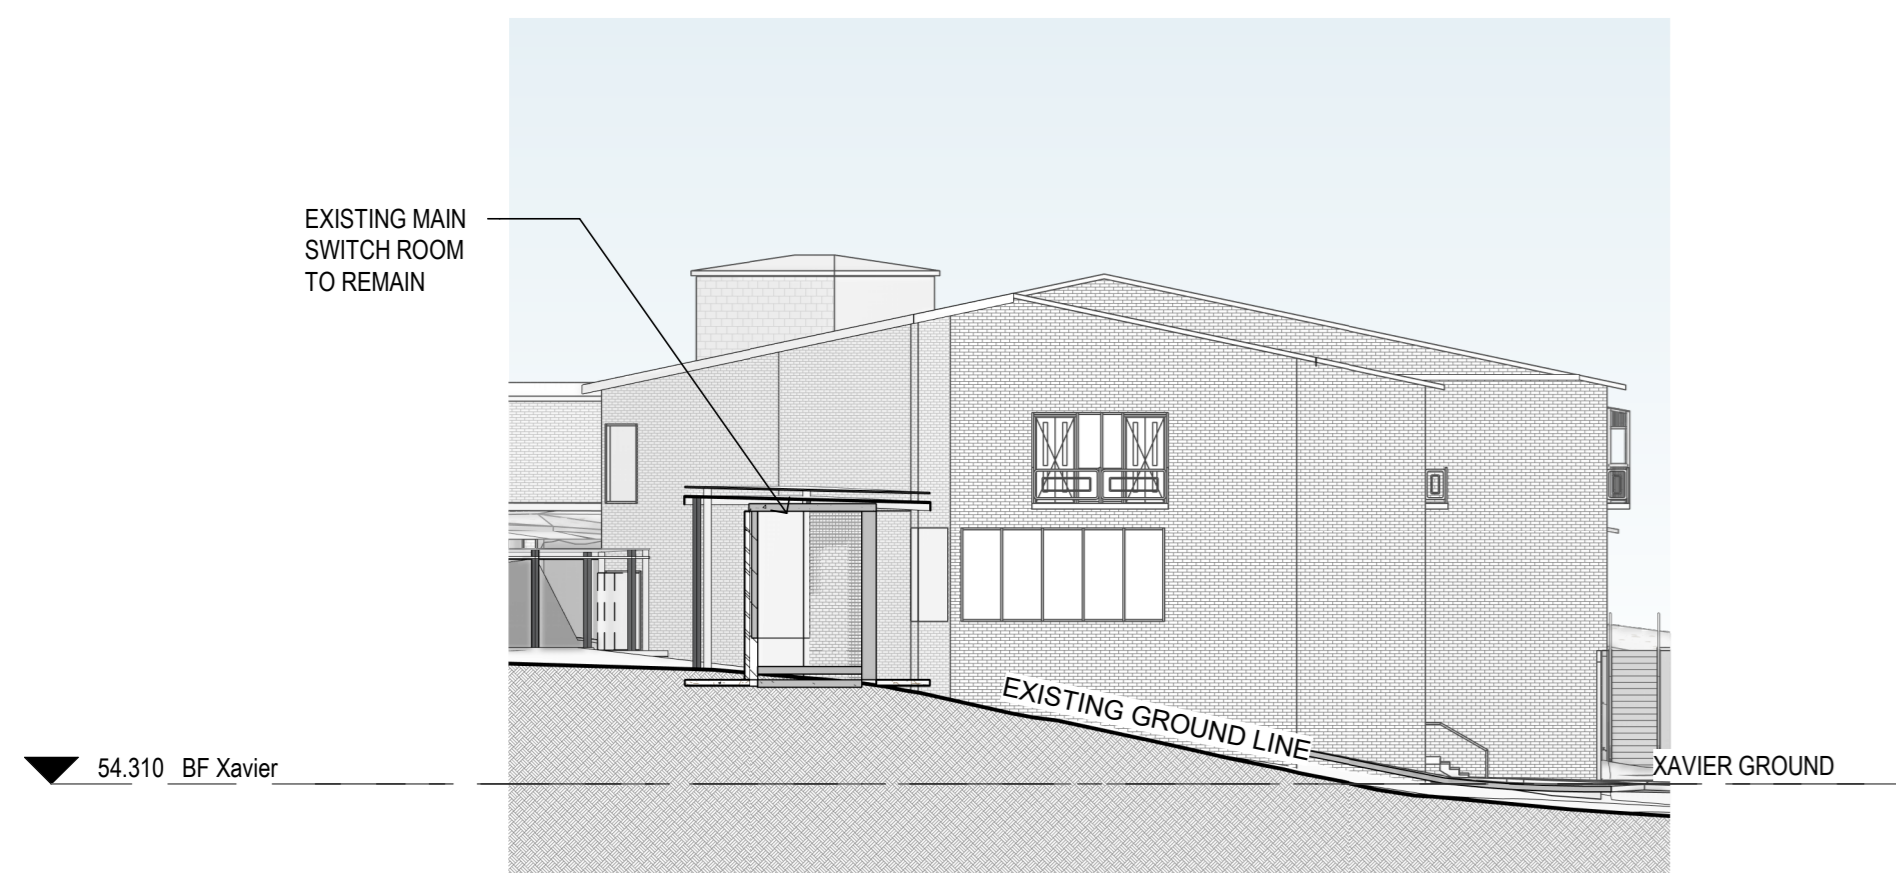


3 XAVIER BUILDING EAST ELEVATION
SCALE: 1:200

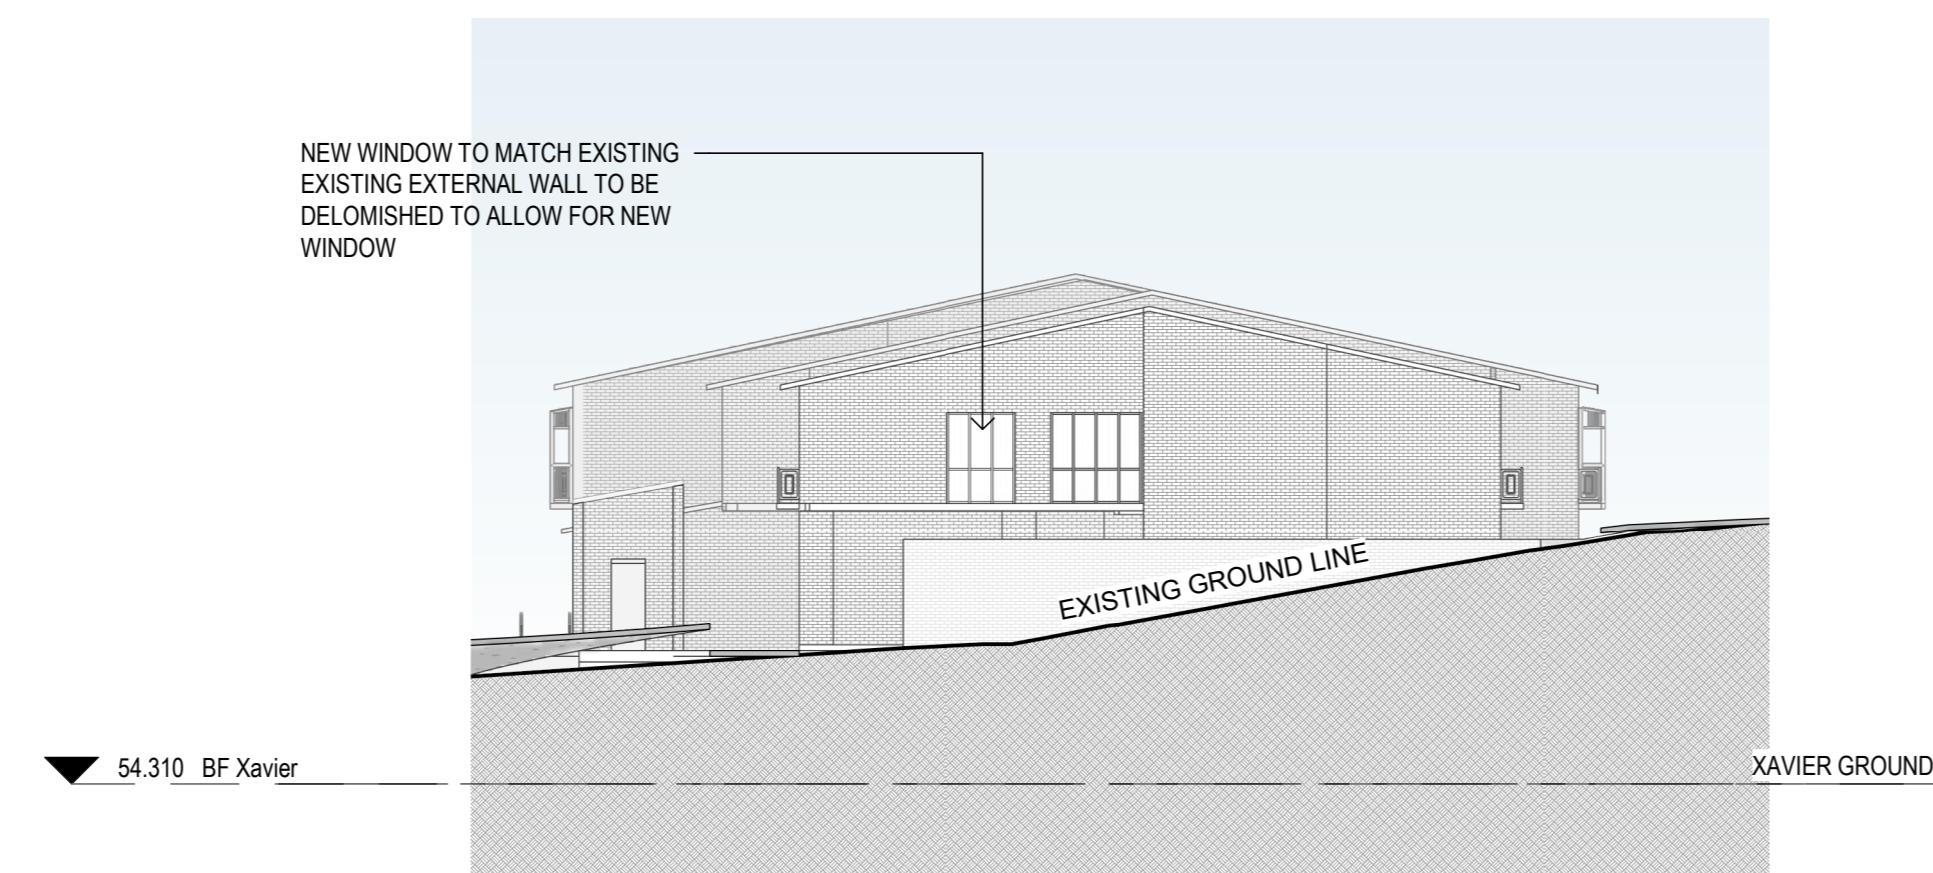

4 XAVIER BUILDING WEST ELEVATION
SCALE: 1:200

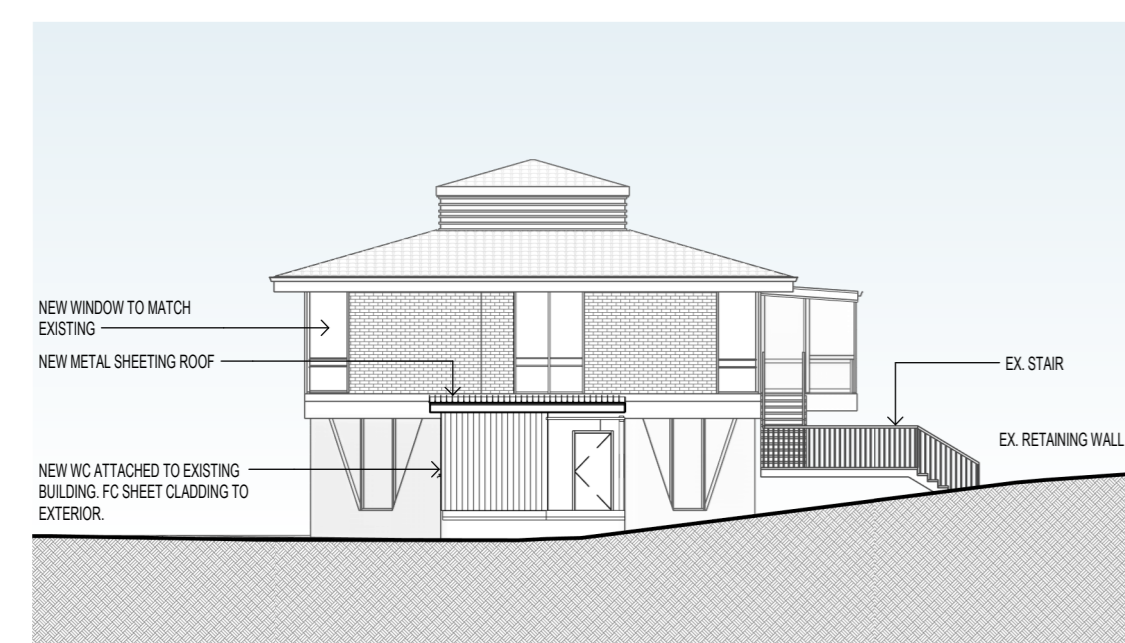


5 ST PAULS BUILDING WEST ELEVATION SSDA
SCALE: 1:200

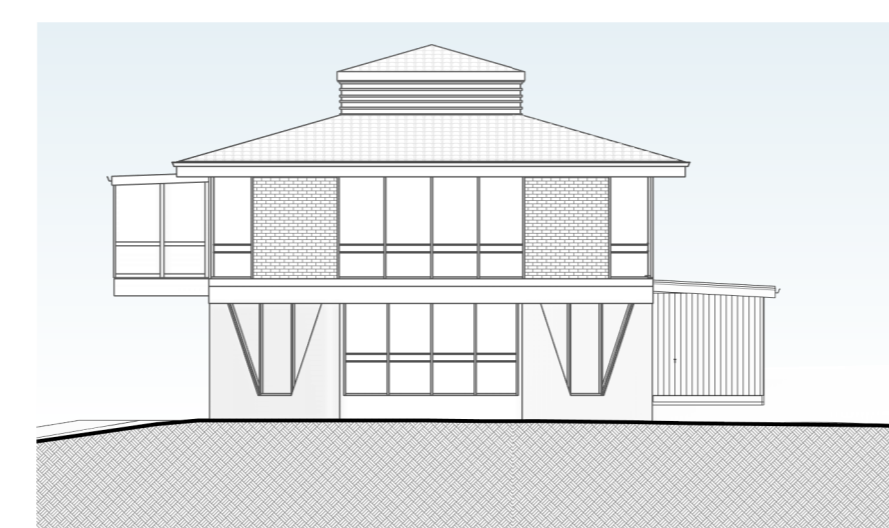

6 ST PAULS BUILDING NORTH ELEVATION SSDA
SCALE: 1:200



7 ST PAULS BUILDING EAST ELEVATION SSDA
SCALE: 1:200

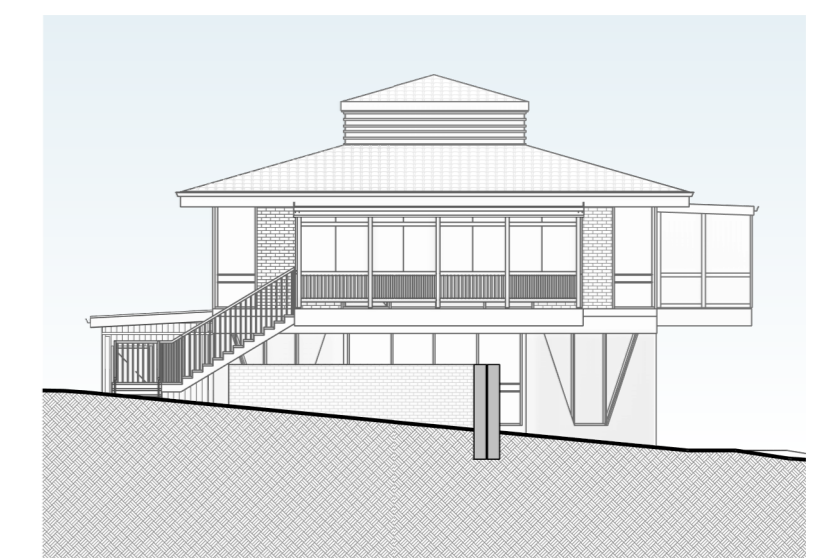

8 ST PAULS BUILDING SOUTH ELEVATION SSDA
SCALE: 1:200