




1 R-SECTION - CENTRAL LINK
SCALE: 1:100

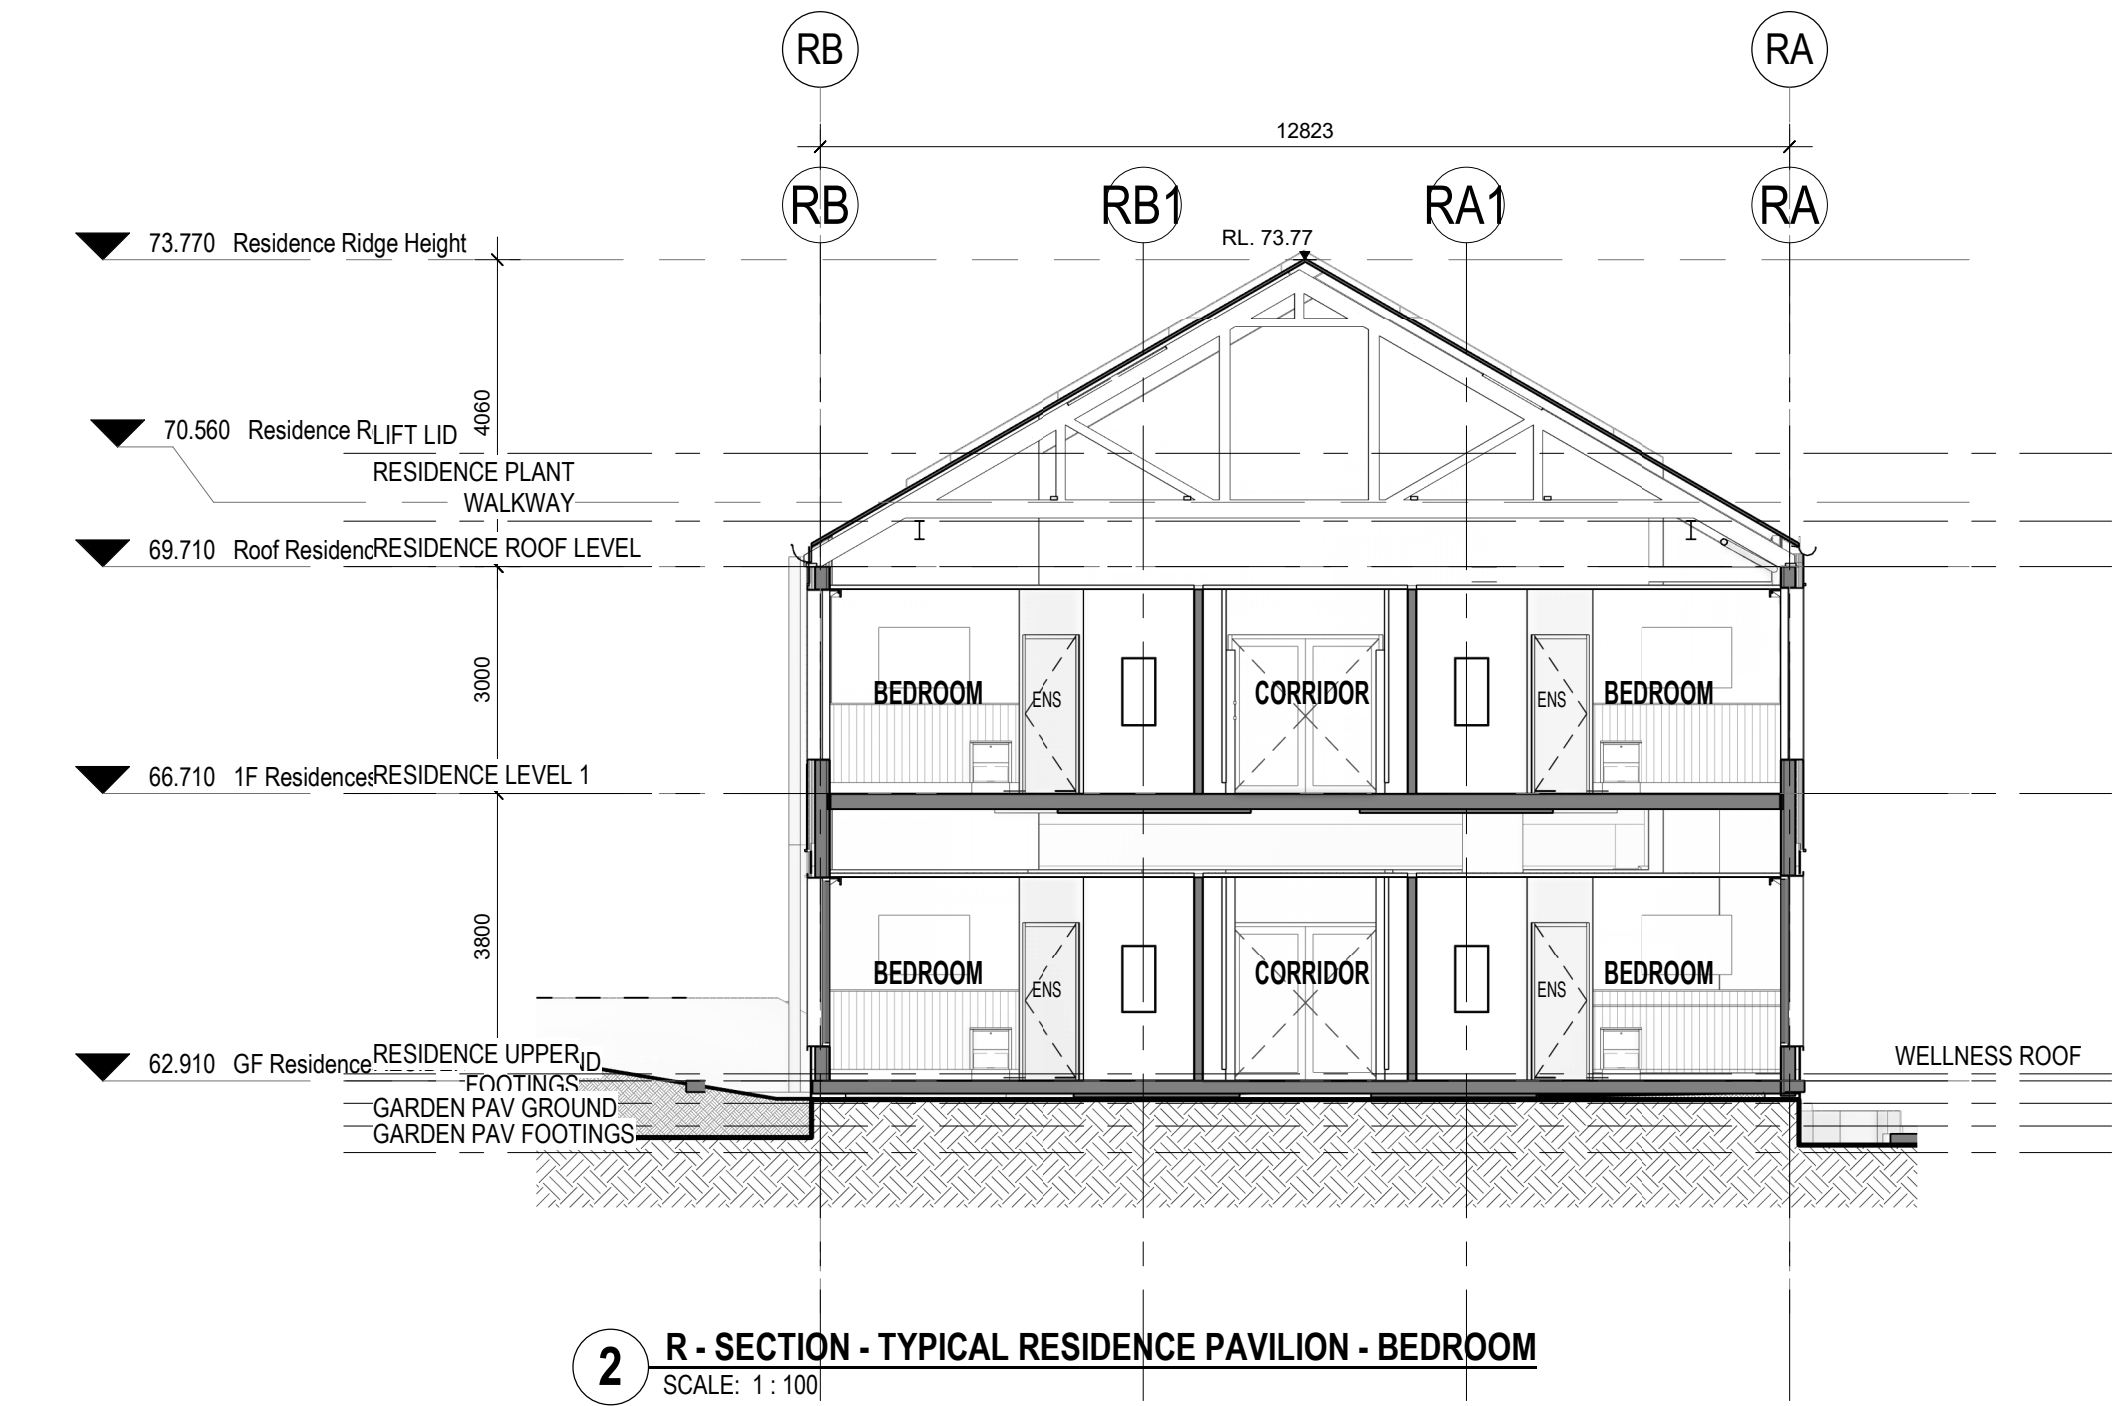


2 R-SECTION - TYPICAL RESIDENCE PAVILION - BEDROOM
SCALE: 1:100

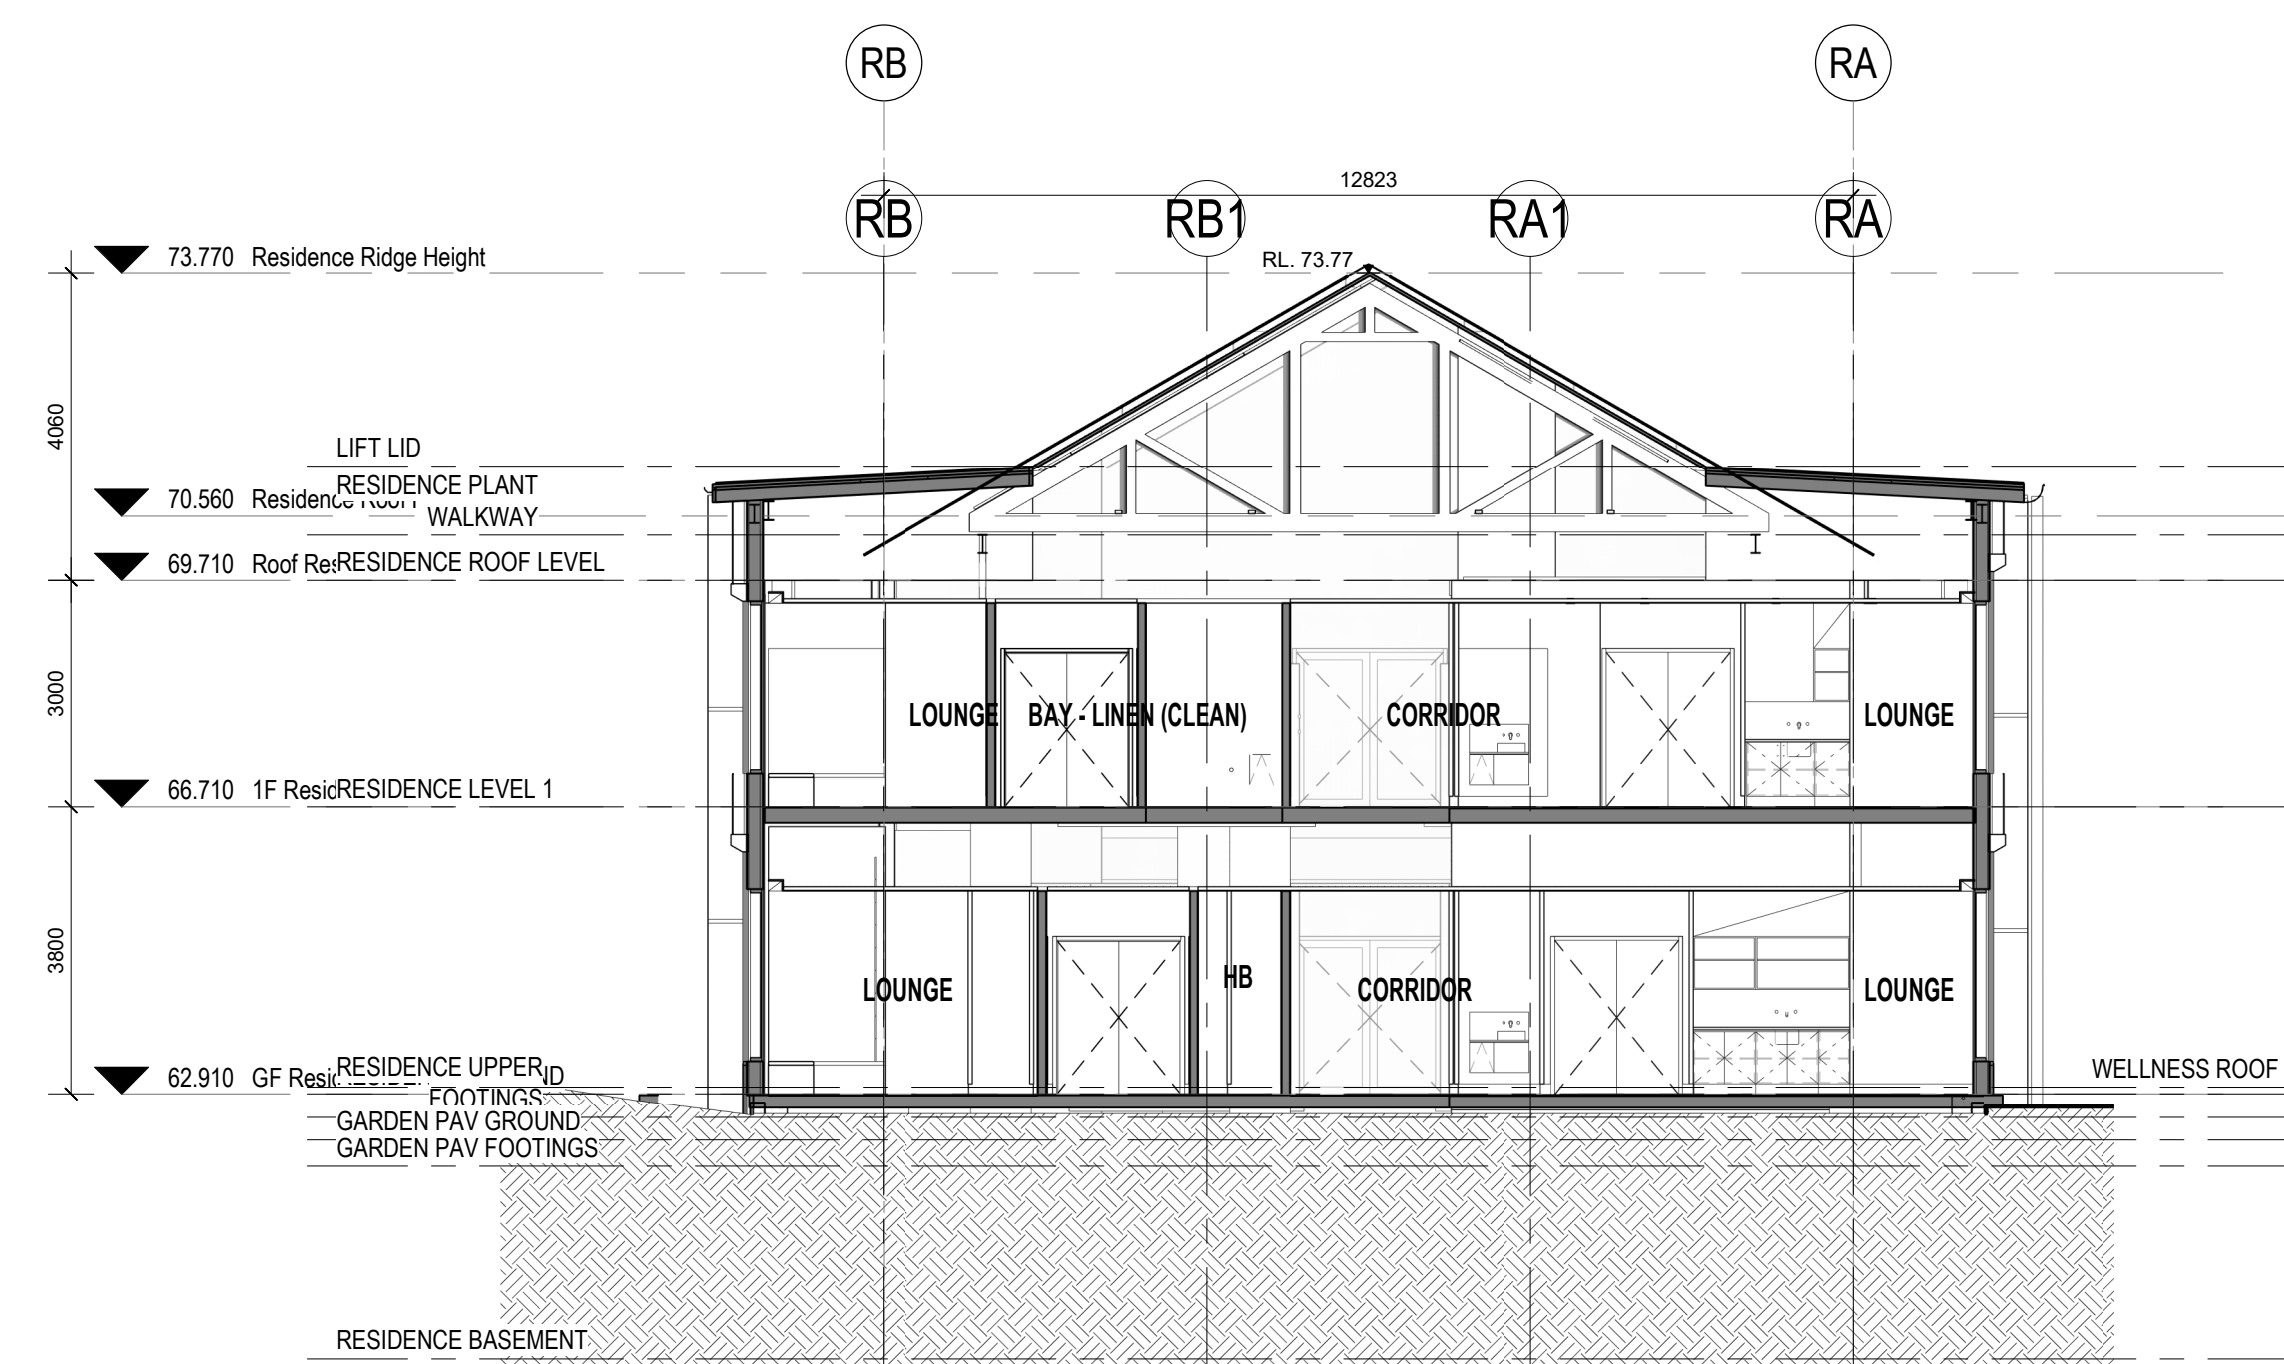


3 R-SECTION - TYPICAL RESIDENCE PAVILION - LOUNGE
SCALE: 1:100

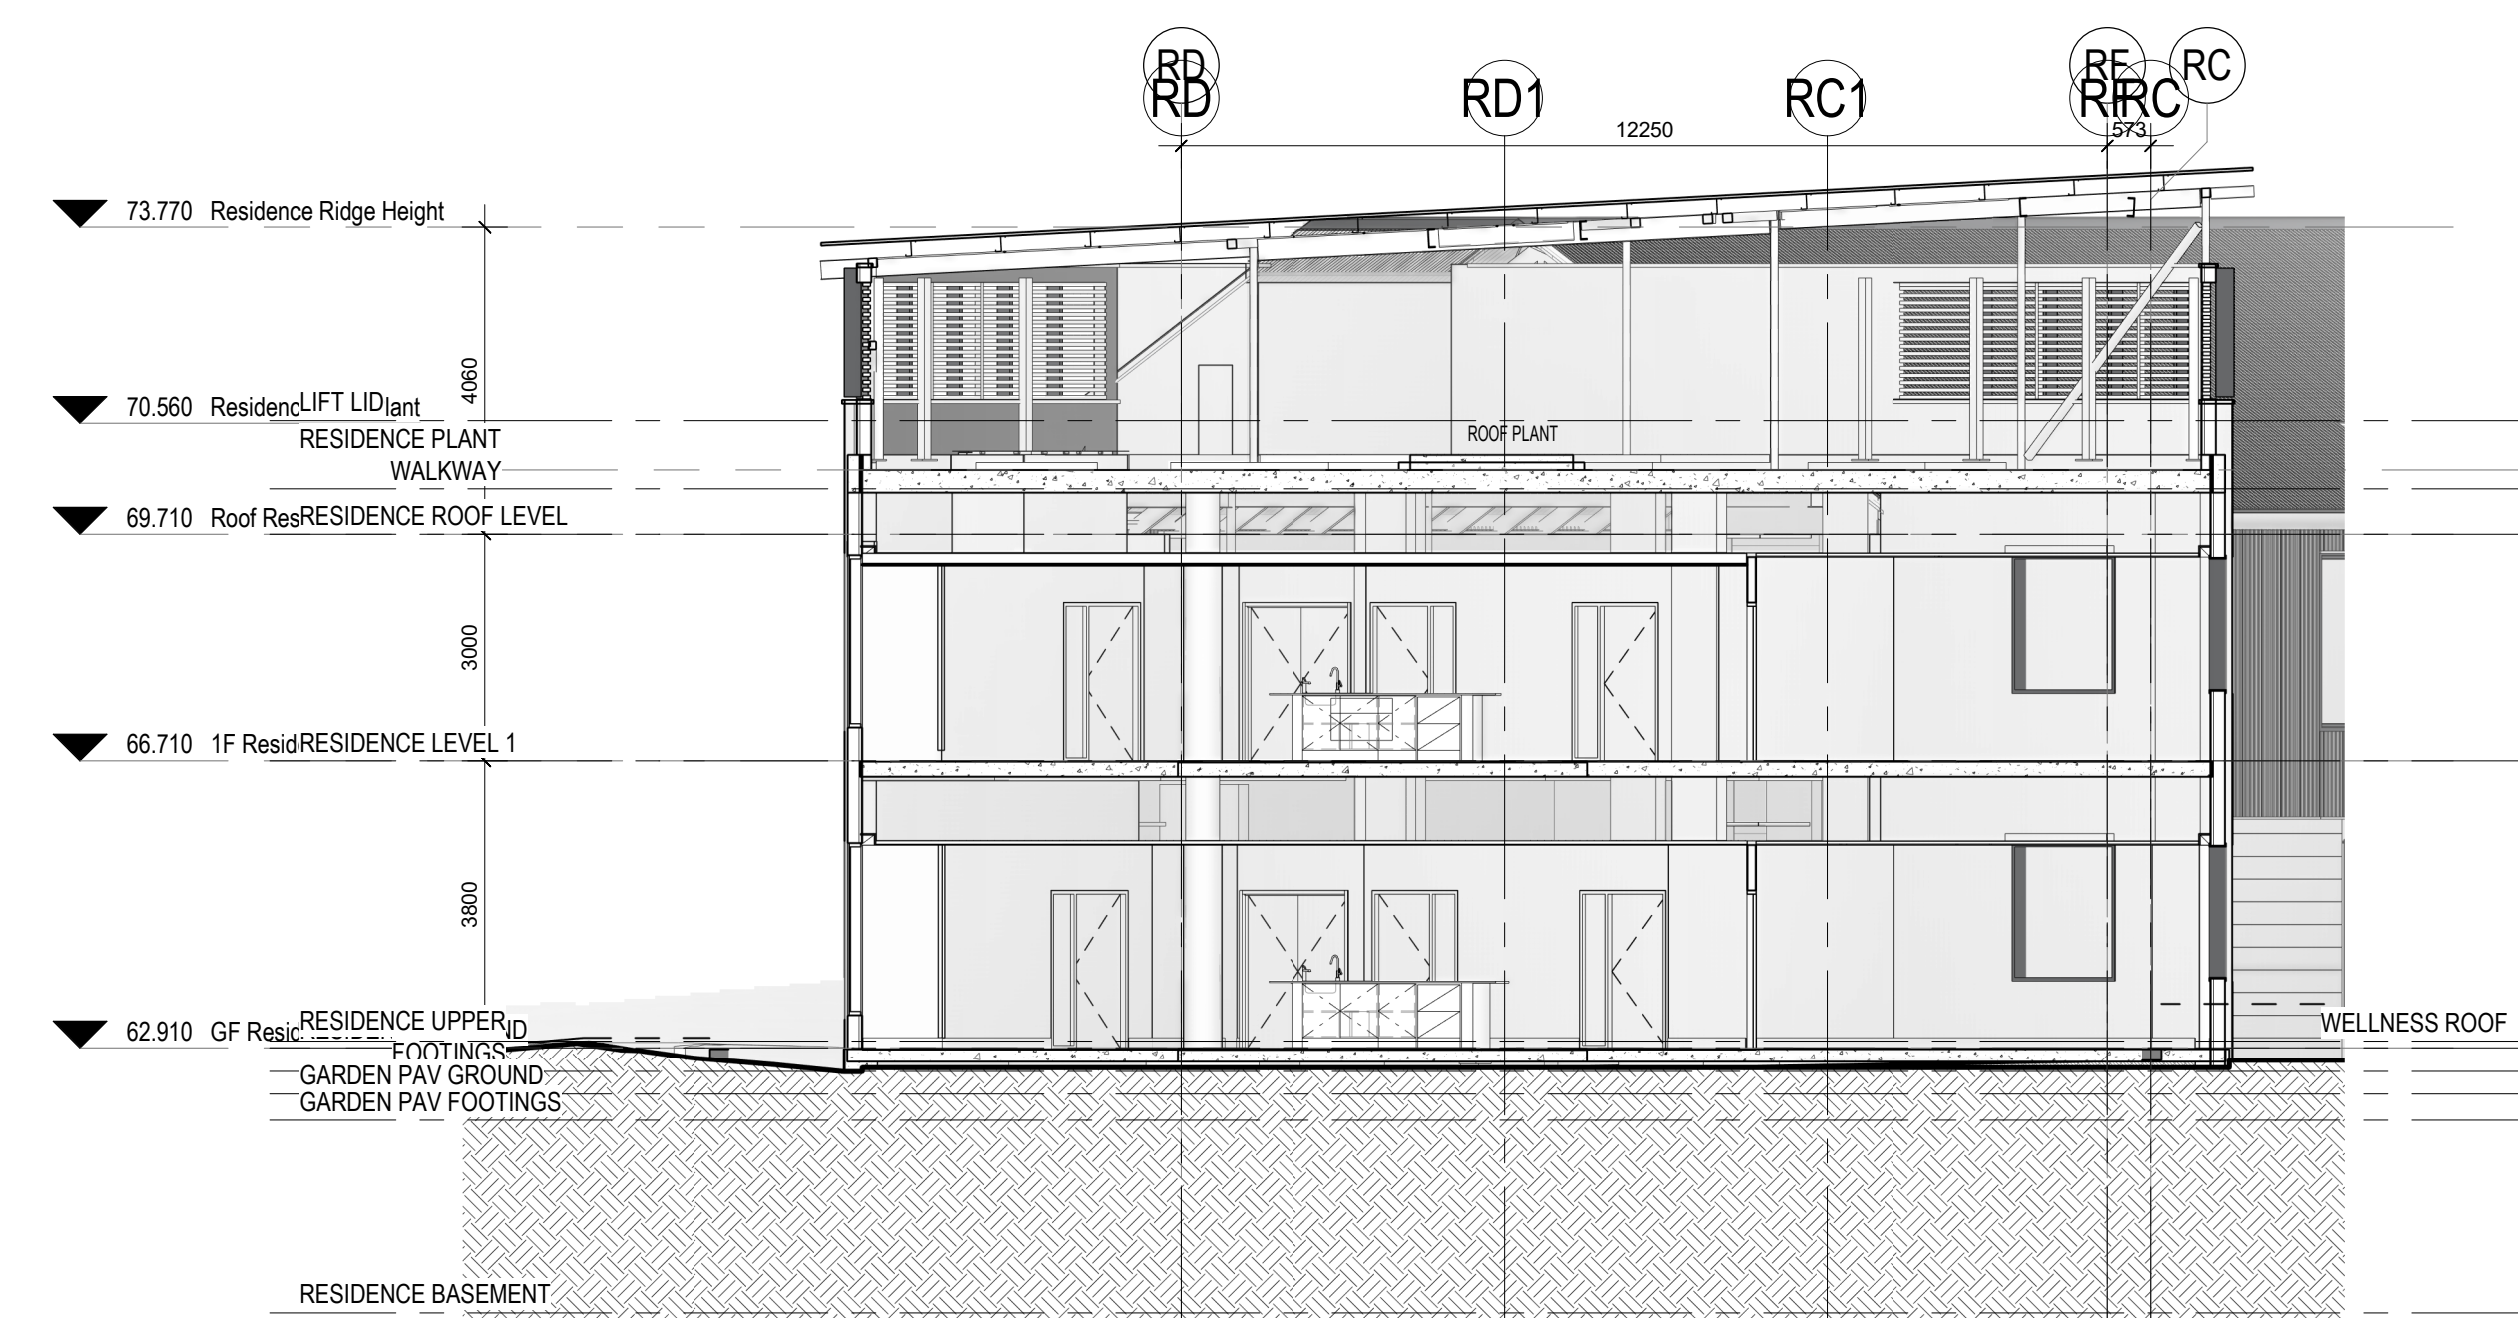


4 R-SECTION - RESIDENCE PAVILION - LOUNGE & KITCHEN
SCALE: 1:100

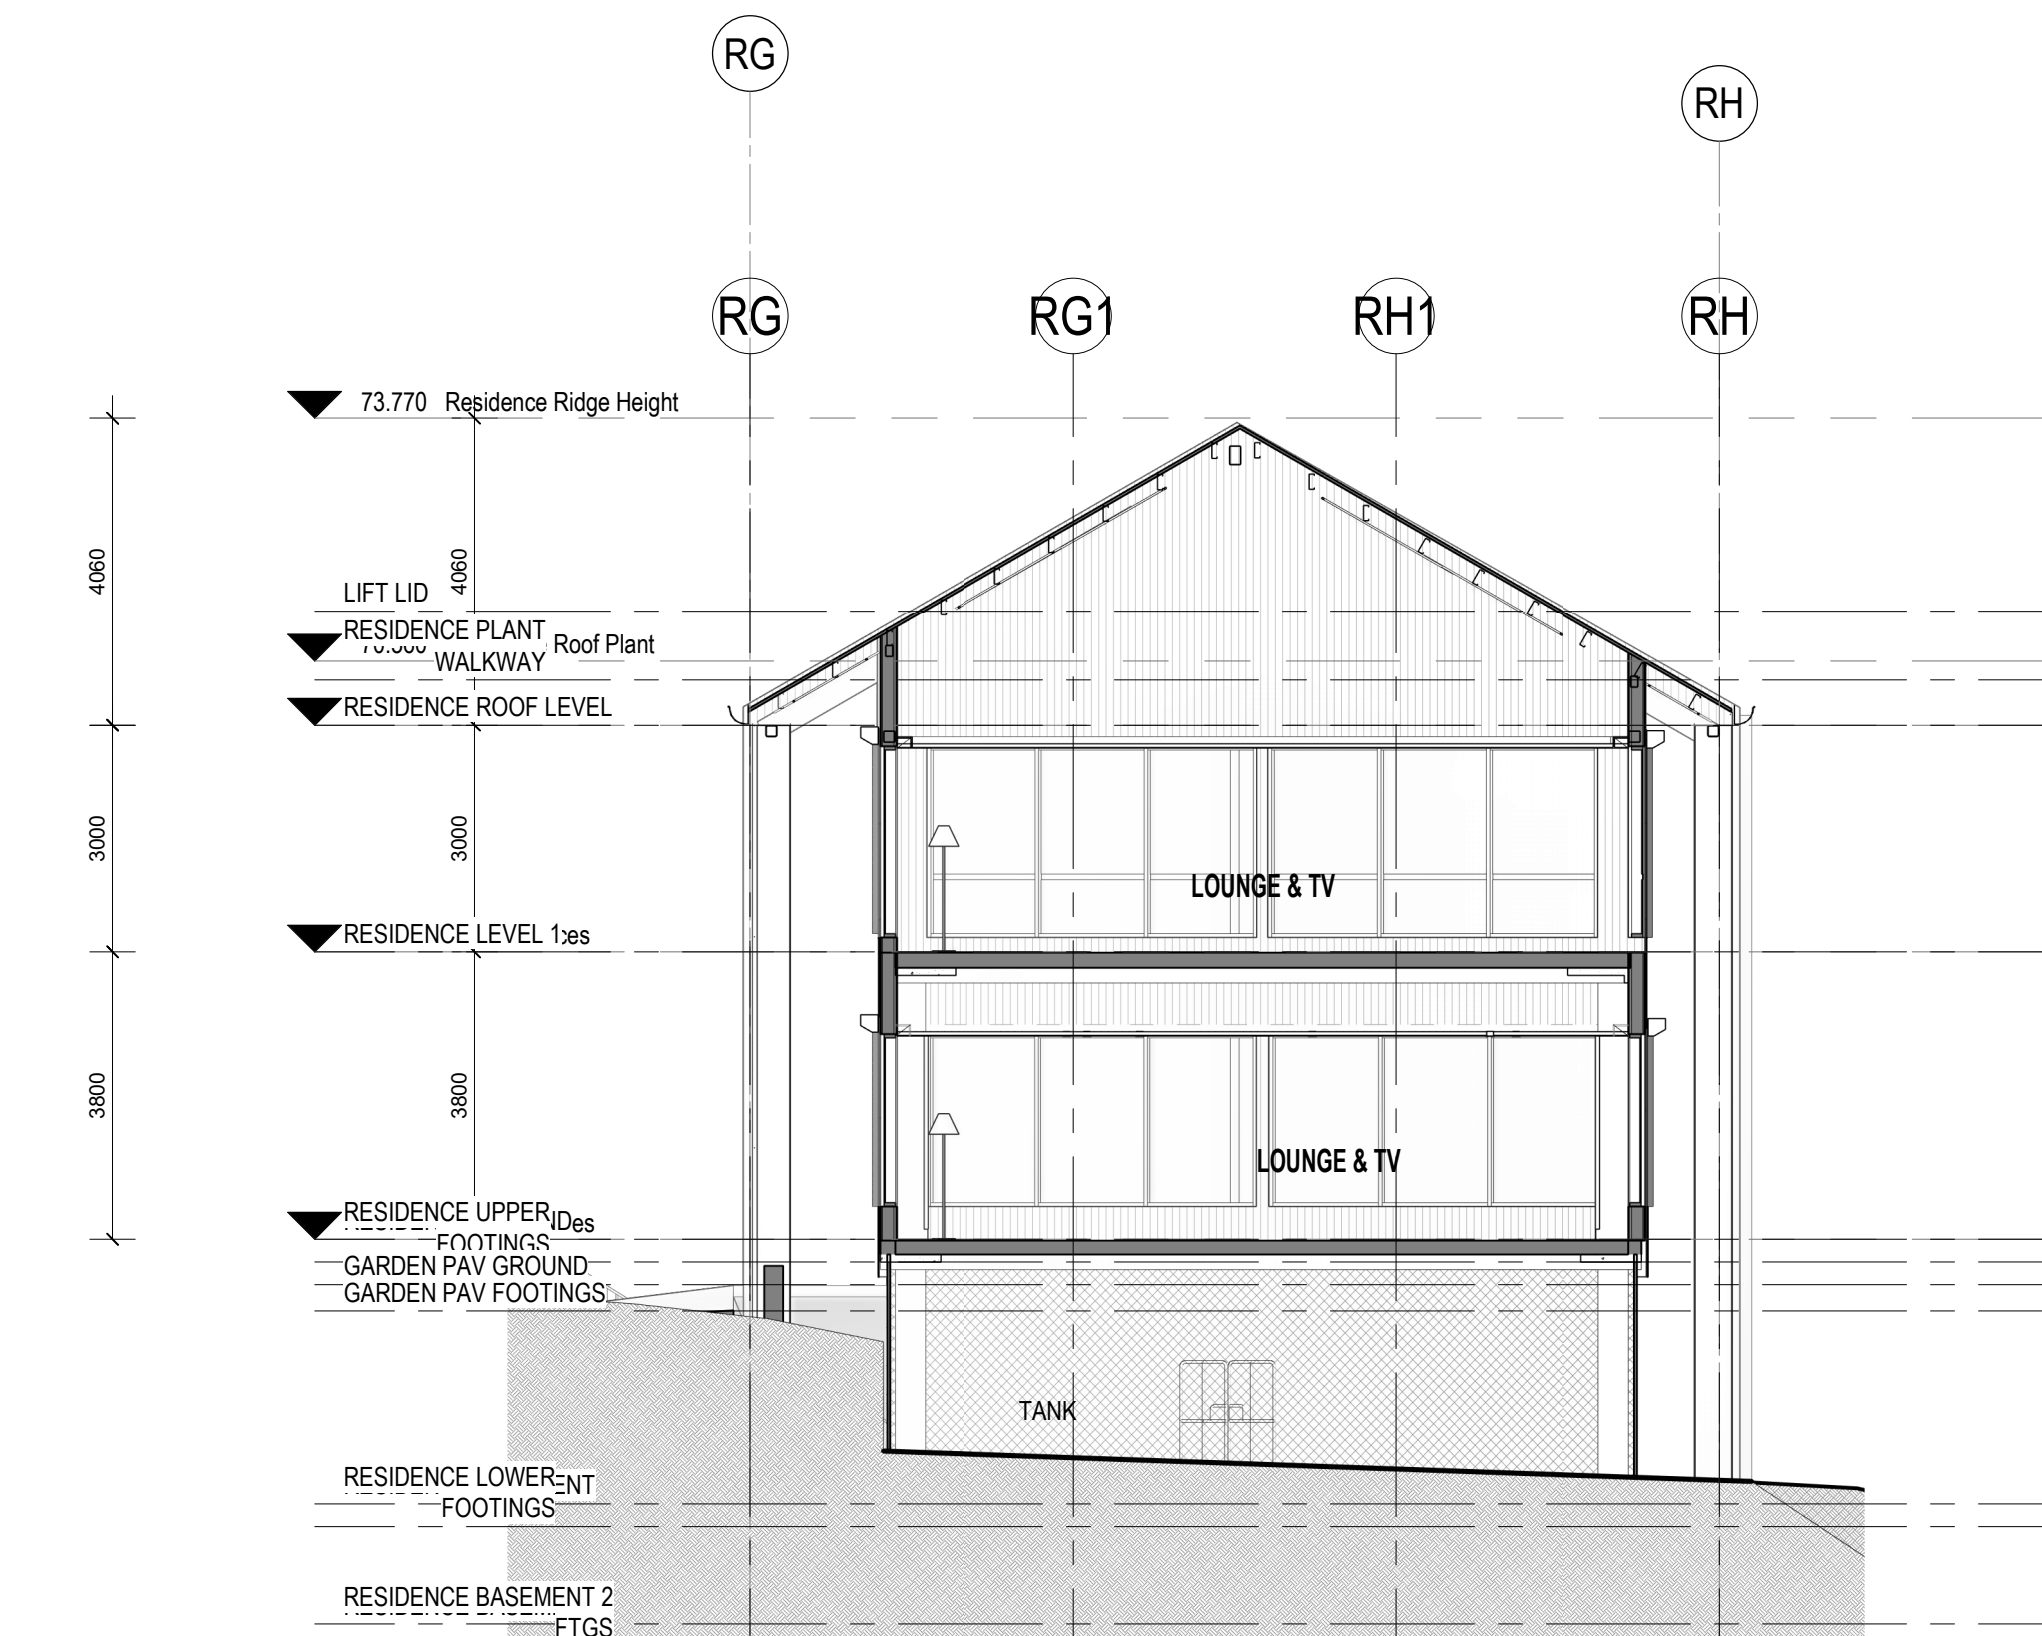

5 R-SECTION - LOUNGE & TV SSSA
SCALE: 1:100

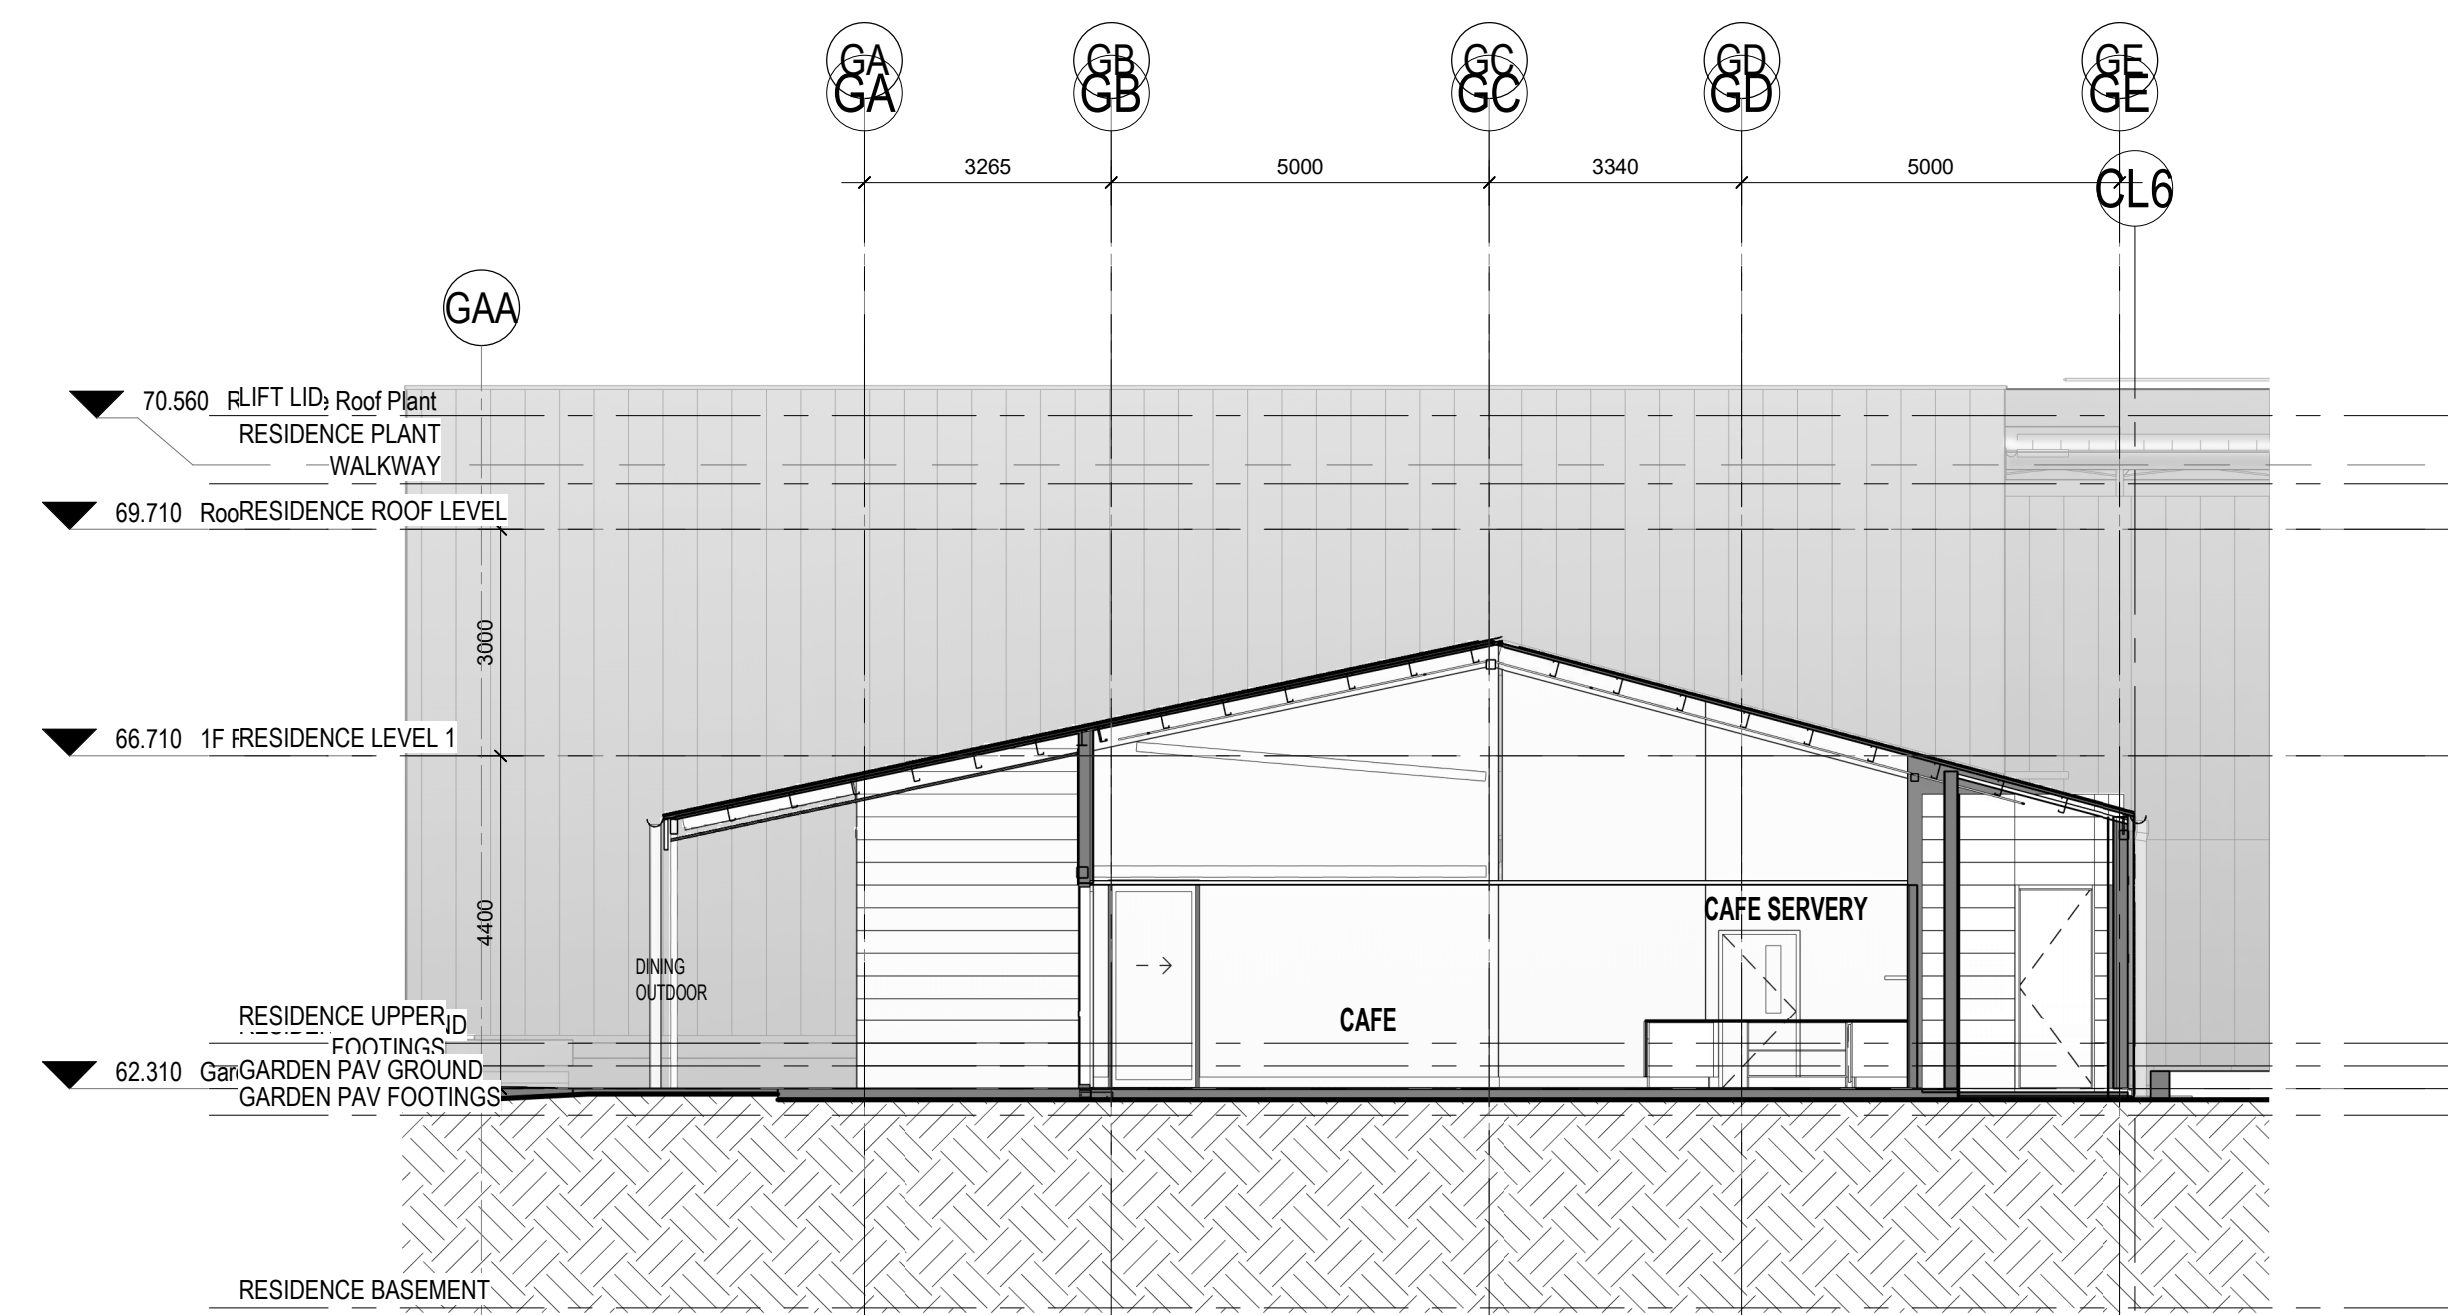

6 G-SECTION - CAFE
SCALE: 1:100

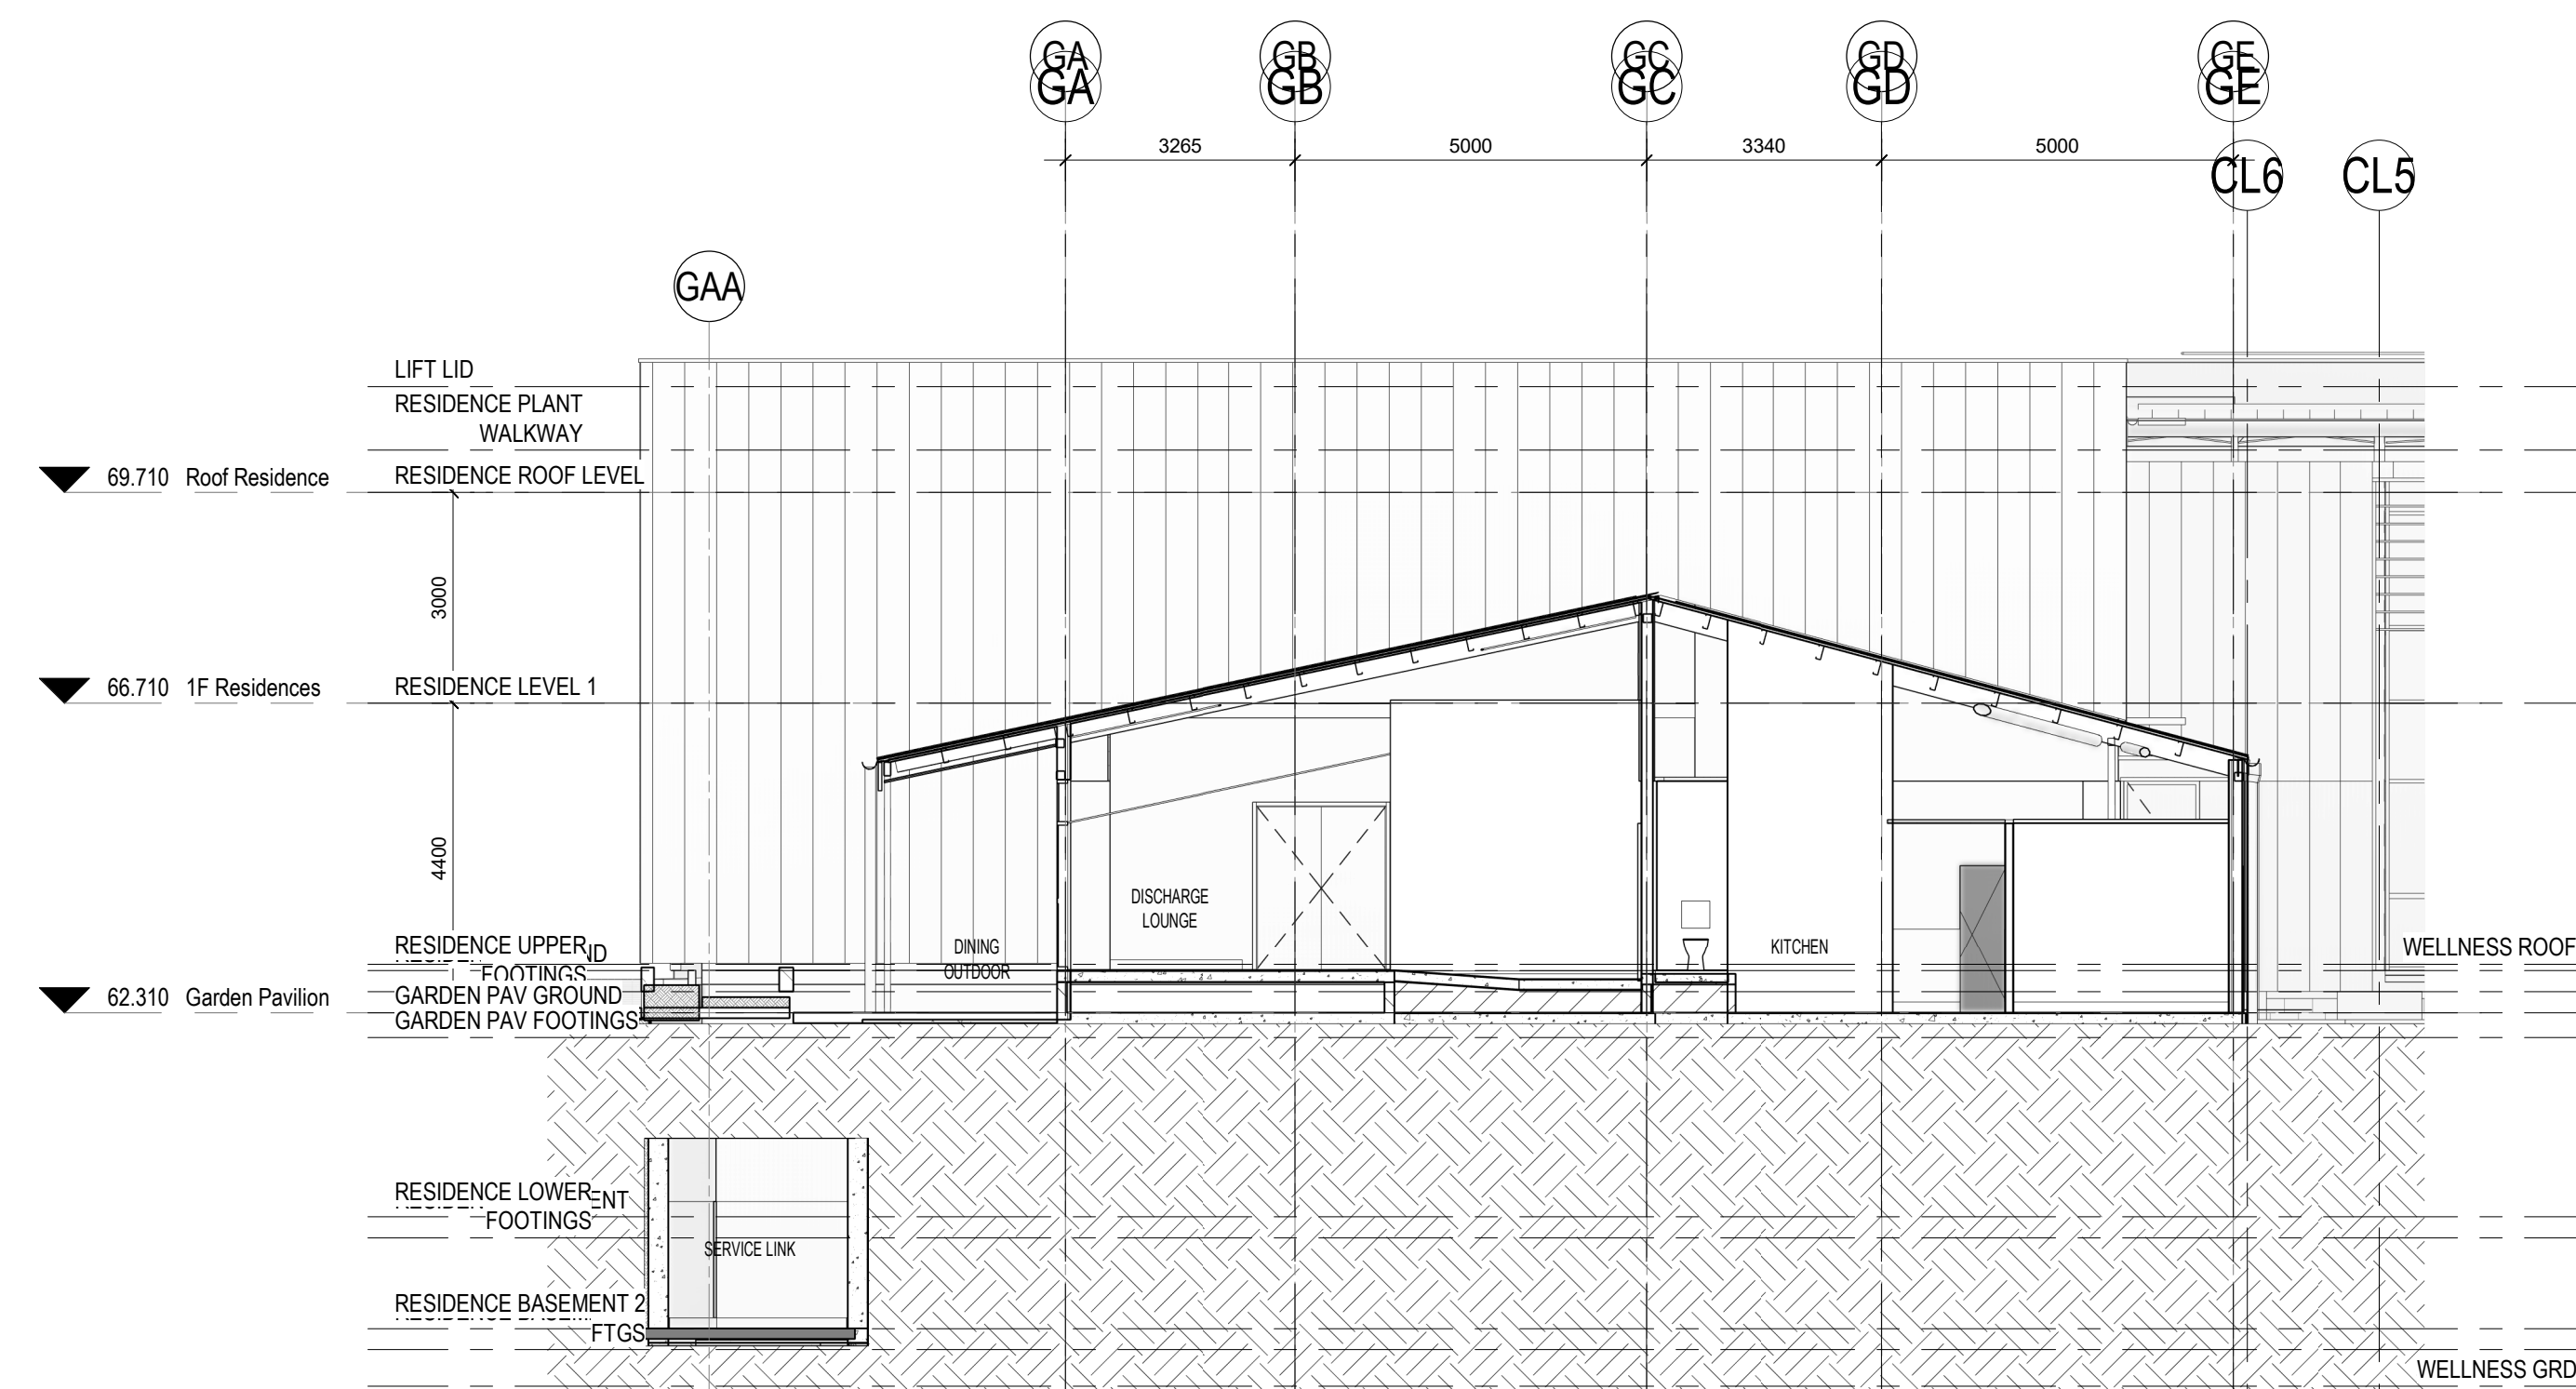

7 SECTION - DINING AREA
SCALE: 1:100