



Number	Name	Area
A-1	ADMIN GF	550.8 m²
B-1	BELMONT ROOM	91.5 m²
GP-1	LG GARDEN PAVILLION	66.8 m²
GP-2	GARDEN PAVILLION GF	1055.4 m ²
GP-3	FF CLINICAL SUPPORT	119.5 m ²
L-1	BOH LINK	171.2 m ²
P-1	LG ST PAUL	105.5 m ²
P-2	ST PAUL's GF	171.2 m ²
R-1	RESIDENCES GF	2235.3 m ²
R-2	FF RESIDENCES	2208.1 m ²
W-1	WELLNESS CENTRE	728.4 m ²
X-1	LG XAVIER	1223.2 m ²
X-2	XAVIER GF	1285.3 m ²
Grand total: 13		10012.2 m ²

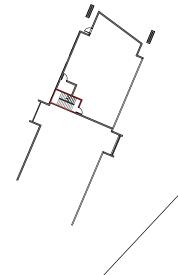


REV DESCRIPTION A. WIPH ISSUE FOR INFORMATION	DRN STH	DATE 07/04/21
66.8 m ²		
88.8 m ²		
91.5 m ²		
105.5 m ²		
119.5 m ²		
171.2 m ²		
550.8 m ²		
728.4 m ²		
1055.4 m²		
1223.2 m ²		
1243.0 m ²		
1268.4 m ²		
1285.3 m ²		
1349.8 m²		
2208.1 m ²		
2235.3 m ²		
COOPYEIGHT ALNUHES RESERVED THE WORK LOOPINGET AND CANNOT CORE ON AWY FORM OF BY MAY YEARS (GRANNEL, ELETTRON NULLININ, PHOTOCOPYNO), INTHOUSE THE VISITIES PERMISSI UNDER THE TERMS OF THE CONTRACT. MY LUCENCE, EXPRESS THE DOCUMENT FOR AWY PURPOSE WHATSOEVER IS RESTRICT THE AGREEMENT OR MELED AGREEMENT WITH THE PRINCIPAL THE CONTRACT.	BE REPR C OR MEC ON OF THE OR IMPLI ED TO TH UNDER T	ODUCED OR HANICAL, PRINCIPAL ED, TO USE E TERMS OF HE TERMS OF
THE CONTRACT. DIMENSIONS USE FIGURED DIMENSIONS, <u>DO NOT SCALE</u> CONTRACTORS MUS DIMENSIONS ON THE SITE BEFORE COMMENCING ANY WORK OR DRAWING WHICH MUST BE SUBMITTED AND REVIEWED BEFORE		I
		0.10
SUBSTITUTE FREE EQUIPMENT SPECIFICATIONS THE FIT-OUT DESIGN AND DOCUMENTATION HAS BEEN COMPLET ESTER AND COLUMENTATION HAS BEEN COMPLET		IE BASIS OF
TA TURG, TH THIS'S EXAMPLET STELL SEMITITY FRE GRAVENT SECONDARY SECONDARY SECONDARY FRE AND DURING THE AND SECONDARY SECONDARY SECONDARY FRE AND DURING THE AND SECONDARY SECONDARY SECONDARY ALCONTROL SECONDARY SECONDARY SECONDARY SECONDARY ALCONTROL SECONDARY SECONDARY SECONDARY ALCONTROL SECONDARY SECONDARY SECONDARY MIT A TENSIFIC SECONDARY SECONDARY SECONDARY MIT A TENSIFIC SECONDARY SECONDARY SECONDARY SECONDARY MIT A TENSIFIC SECONDARY	AND WHE FOR SUF	TIAL RE ROUNDING REQUIPMENT
WITH ALTERNATE SPECIFICATIONS SHOULD NOT BE PROCURED THOSE SPECIFICATIONS AGAINST THE ITEM CONTROL SCHEDUL PROVISIONS IN THE MODEL. THIS OFFICE ACCEPTS NO RESPON PROCUREMENT OF SUBSTITUTE FRAE AM FOLIPMENT MANDU	PRIOR TO E AND DE BILITY F	VALIDATING SIGN DR THE EEN
SERVICE POINTS DISCLAIMER		
THE SEMICE FORTS DEATING ON THESE DOWNLOG HAVE BUT THE BLADDS SEVICES ENDIFIESD ON THESE DOWNLOG HAVE AND AND SEFOUT FURPOSES OUX. WE HAVE BEEN ADVISED YF THAT THE FONTS BERRESENTED ON THESE DRAWINGS ARE CO PUBLICATION. THIS OFFICE DOES NOT TWARRAWT THE ACCURAT TO HE BLADDE SERVICES ENDERNEND COCUMENTATION FO OF HERE DEVICES IN THE RESENT OF THE ACCURATION OF THE RESPECTIVE ENDINEERING SYSTEMS.	LON OVER DED FOR E SERVICE RRECT AT Y OF THIS R THE IN SERVICES	INFORMATION SENGINEERS THE TIME OF DATA. REFER ITALLATION POINTS AND
	ATI	ON
sтн		
ABN: 21 134 475 065 PELACO COMPLEX. BUILDING 3 1 FVF1	2	
ABN: 21 124 AFB 065 FPACC ODMREX, SUBJOROV 3, LEVEL 21-31 GOODWOOD ST, REXEMOND VO: 312: AL PH: (00) 9865 2333 FAX: (00) 9865 2493 THIS ARCHTECTURAL DESIXIN EINE COPYING SLUVER THOMAS HANLEY (AUS) PTY LTD ABX 211 ANG SHALL NOT BE REFRONDUCED WITHOUT HIER WRIT	ISTRALIA	
	+ 476 065 TEN PERM	ISSION
CLIENT -		FF •
ST JOHIN OF GOD Health Care	15 IA	
ST (OHN OF GOD Health Care JOHN		
ST JOHIN OF GOD Health Care	AL.	r
PROTECT PROTECT ST JOHN OF GOD RICHMOND HOSPITA DESIGN DEVELOPM	AL EN	г
FORCE	AL EN	r
PROJECT PROJECT TRUET TRUET ST JOHN OF GOD RICHMOND HOSPIT/ DESIGN DEVELOPM 177 GROSE VALE ROAD, NOF RICHMOND, NSW, 2753 DOUBTOR THE AREA PLAN - LOWER GROUND	AL EN RTH	CHECKED -
PROJECT PROJECT PROJECT PROJECT ST JOHN OF GOD RICHMOND HOSPIT/ DESIGN DEVELOPM 177 GROSE VALE ROAD, NOF RICHMOND, NSW, 2753 DEGREE THE AREA PLAN - LOWER GROUND DEGREE OFFICE ST JOHN OF GOD DEGREE STATES DEGREE STATE	AL EN RTH	
PROTECT PRO	AL EN RTH	CHECKED

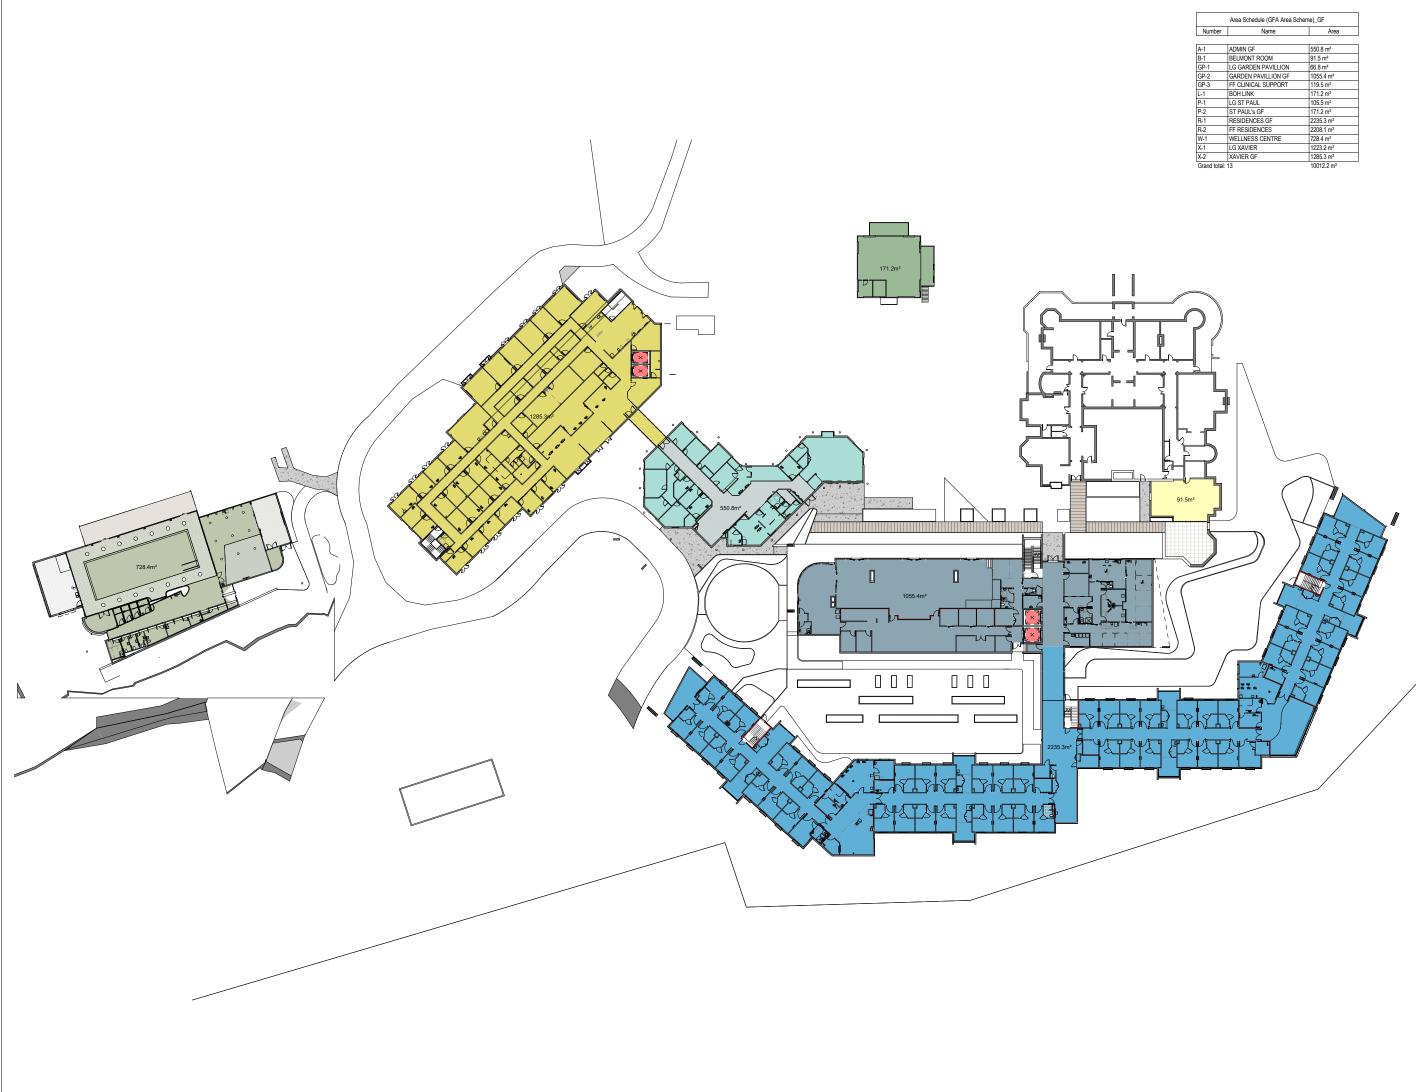


	Area Schedule (GFA Area Scheme)_GF			
Number	Name	Area		
A-1	ADMIN GF	550.8 m ²		
B-1	BELMONT ROOM	91.5 m ²		
GP-1	LG GARDEN PAVILLION	66.8 m ²		
GP-2	GARDEN PAVILLION GF	1055.4 m ²		
GP-3	FF CLINICAL SUPPORT	119.5 m ²		
L-1	BOH LINK	171.2 m ²		
P-1	LG ST PAUL	105.5 m ²		
P-2	ST PAUL's GF	171.2 m ²		
R-1	RESIDENCES GF	2235.3 m ²		
R-2	FF RESIDENCES	2208.1 m ²		
W-1	WELLNESS CENTRE	728.4 m ²		
X-1	LG XAVIER	1223.2 m ²		
X-2	XAVIER GF	1285.3 m ²		
Grand total: 13		10012.2 m ²		

F	KEY PLAN	
	NEV DESCRIPTION DRN DATE A WIPH ISSUE FOR INFORMATION STH 07/04/21	
	66.8 m ²	
	88.8 m ² 91.5 m ²	
	105.5 m ²	
	119.5 m ²	
	171.2 m ²	
	550.8 m ² 728.4 m ²	
	1055.4 m²	
	1223.2 m ²	
	1243.0 m ²	
	1285.3 m ²	
	1349.8 m²	
	2208.1 m ² 2235.3 m ²	
-		
	ALL RIGHT SRESERVED. THIS WORK IS COPYIGATI AD CUMONT ER ERFOLUCED OR OPENIN ANY TONE OF YAM WARK GURAN, ELECTRING OF REVEAULA NULLING THAT ANY THAT ANY THAT ANY THAT ANY THAT ANY NULLING THAT ANY THAT AN	
	DRAWING WHICH MUST BE SUBMITTED AND REVIEWED BEFORE MANUFACTURE.	
	The intercept of the second match of the intercept of the second match of the second m	
	FITURES AND FITTINGS IT SHOULD BE NOTED THAT SUBSTITUTE FRE OR ECUIPEMENT WITH ALTENNATE SPECIFICATIONS SHOLLD NOTE BEOCIDED PRIOR TO VALIDATING THOSE BEPCIFICATIONS AGAINST THE THEI CONTROL SCHEDULE AND DESIGN PROVISIONS IN THE MODEL. THIS OFFICE ACCEPTS NO RESPONSIBILITY FOR THE PROCLEMENT OF SUBSTITUTE FRE AND ECUIPMENT WICH HAS NOT BEEN	
	DERVICE FUNCTION DISCRIMINEST MAINEST AND	
	ISSUED FOR INFORMATION	
Ī	ARCHITECTS	
	STH	
	ABN: 21 134 476 065 PELACO COMPLEX, BULDING 3, LENEL 2 21 31 GOODWOOD ST, RICHMONN VG 3721, AUSTRALIA PH: (00) 9660 2405 ST, RICHMOND VG 3721, AUSTRALIA	
	THS ARCHTECTURAL DESIGN IS THE COPYRIGHT OF SLUER THOMAS HANLEY (JULIS PTY LTD ABIX 21 134 475 065 AND SHULL TO BE PRODUCED WITHOUT THEIR WRITTEN PERMISSION CLIENT	
	. 🔶	
	PROJECT	
	ST JOHN OF GOD RICHMOND HOSPITAL	
	DESIGN DEVELOPMENT	
	177 GROSE VALE ROAD, NORTH RICHMOND, NSW, 2753	
	AREA PLAN - GROUND FLOOR	
	SCALE DATE DRAWN BY CHECKED 1 : 250@A0 07/104/21 SV, KW KW	
	- PROJECTNO DRAWING NO REVISION REVISIONREVIS	
1	··· ·	

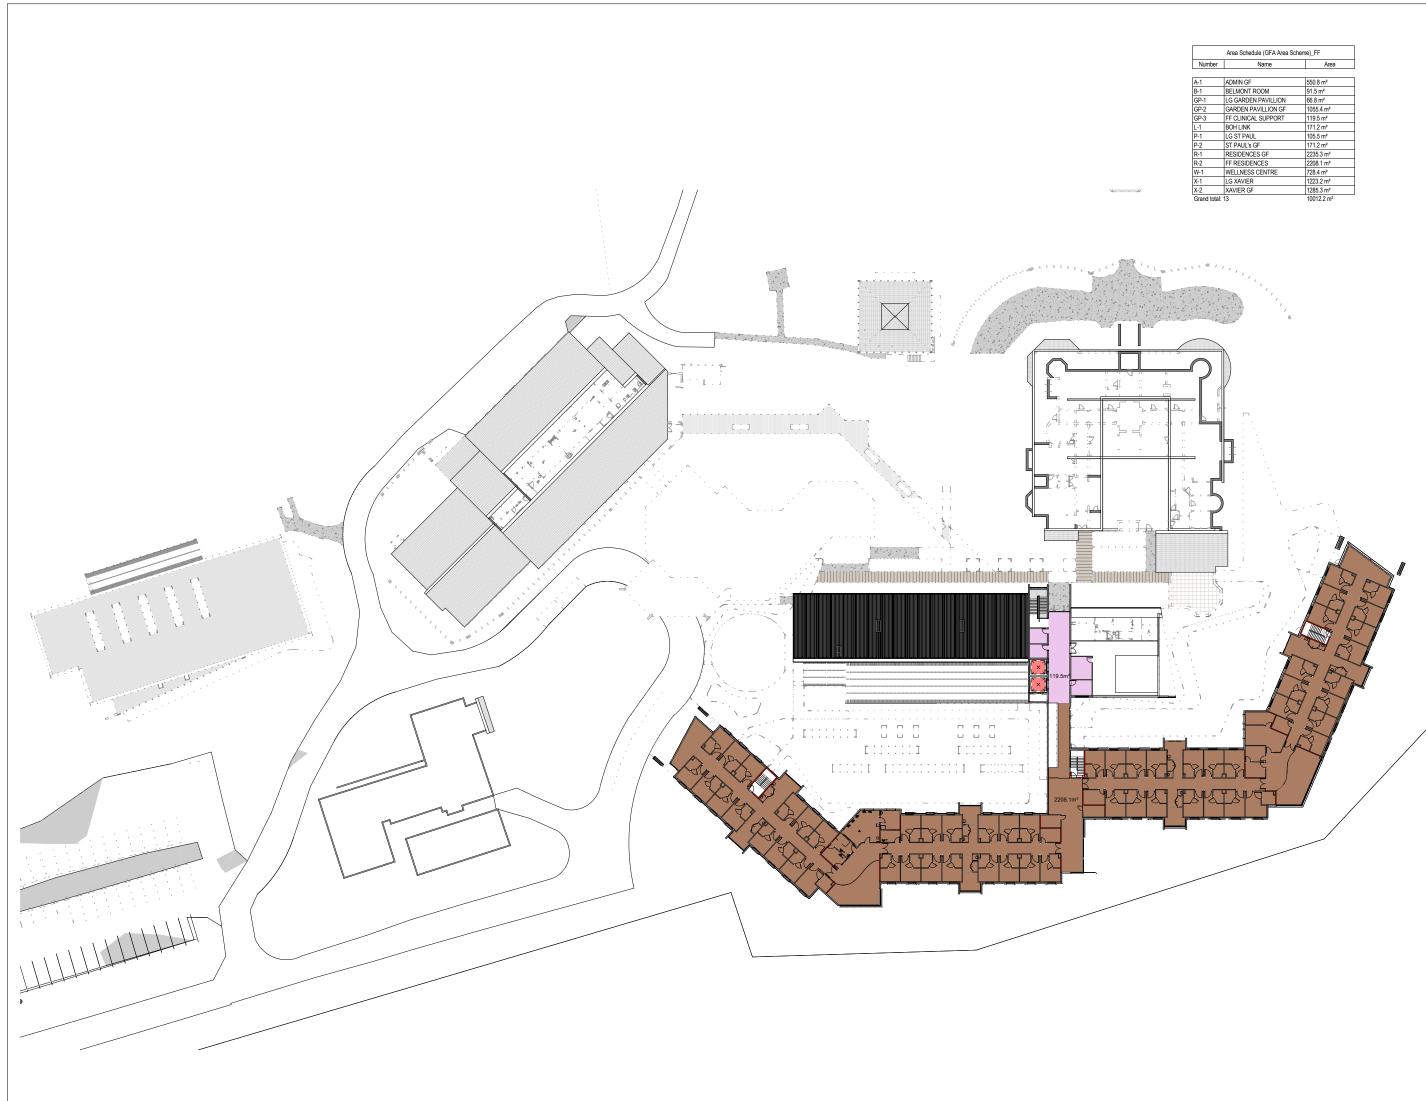

	Area Schedule (GFA Area Sc	heme)_FF
Number	Name	Area
-1	ADMIN GF	550.8 m ²
-1	BELMONT ROOM	91.5 m ²
P-1	LG GARDEN PAVILLION	66.8 m ²
P-2	GARDEN PAVILLION GF	1055.4 m ²
P-3	FF CLINICAL SUPPORT	119.5 m ²
-1	BOH LINK	171.2 m ²
-1	LG ST PAUL	105.5 m ²
-2	ST PAUL's GF	171.2 m ²
-1	RESIDENCES GF	2235.3 m ²
-2	FF RESIDENCES	2208.1 m ²
/-1	WELLNESS CENTRE	728.4 m ²
-1	LG XAVIER	1223.2 m ²
-2	XAVIER GF	1285.3 m ²
rand total: 13		10012.2 m ²

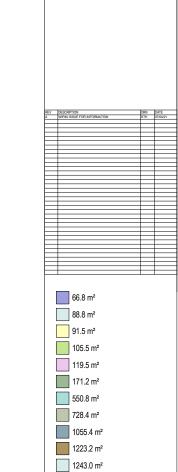

1268.4 m² 1285.3 m² 2208.1 m² 2235.3 m²

FIXTURES, FITTINGS & EQU

SERVICE POINTS DISCLAIMER

DVISIONS IN TH DCUREMENT O (IEWED AND V)

TO THE BUILDI OF THE SERVIC THE RESPECTI

COPYRIGH

DIMENSIONS

KEY PLAN

THE SERVICES		CUMENTATION FOR THE INSTALLATION E BETWEEN THE SERVICES POINTS AN
		FORMATION
ARCHITE		
	ST	H
	ABN: 21 13 PELACO COMPLEX, E 21-31 GOODWOOD ST, RICHI PH: (03) 9885 2333	UILDING 3, LEVEL 2 /OND VIC 3121, AUSTRALIA
SL	THIS ARCHITECTURAL DESIG VER THOMAS HANLEY (AUS) L NOT BE REPRODUCED WITH	
CLIENT		
	ST JOHN OF GOD Health Care	JOHNSTAFF

ST JOHN OF GOD RICHMOND HOSPITAL DESIGN DEVELOPMENT

177 GROSE VALE ROAD, NORTH RICHMOND, NSW, 2753

AREA PLAN - FIRST FLOOR

KW

A

SCALE _____ DATE ____ DRAWN BY 1:250@A0 07/04/21 SV

10444 R-A00-102